

MSM Milling Office Complex

Dederang St Manildra
NSW 2865

Project No.	Project Number
DRAWN	Author
CHECKED	Checker
APRN No.	Approver
ISSUED FOR	Project Status

APPROVAL COLUMN

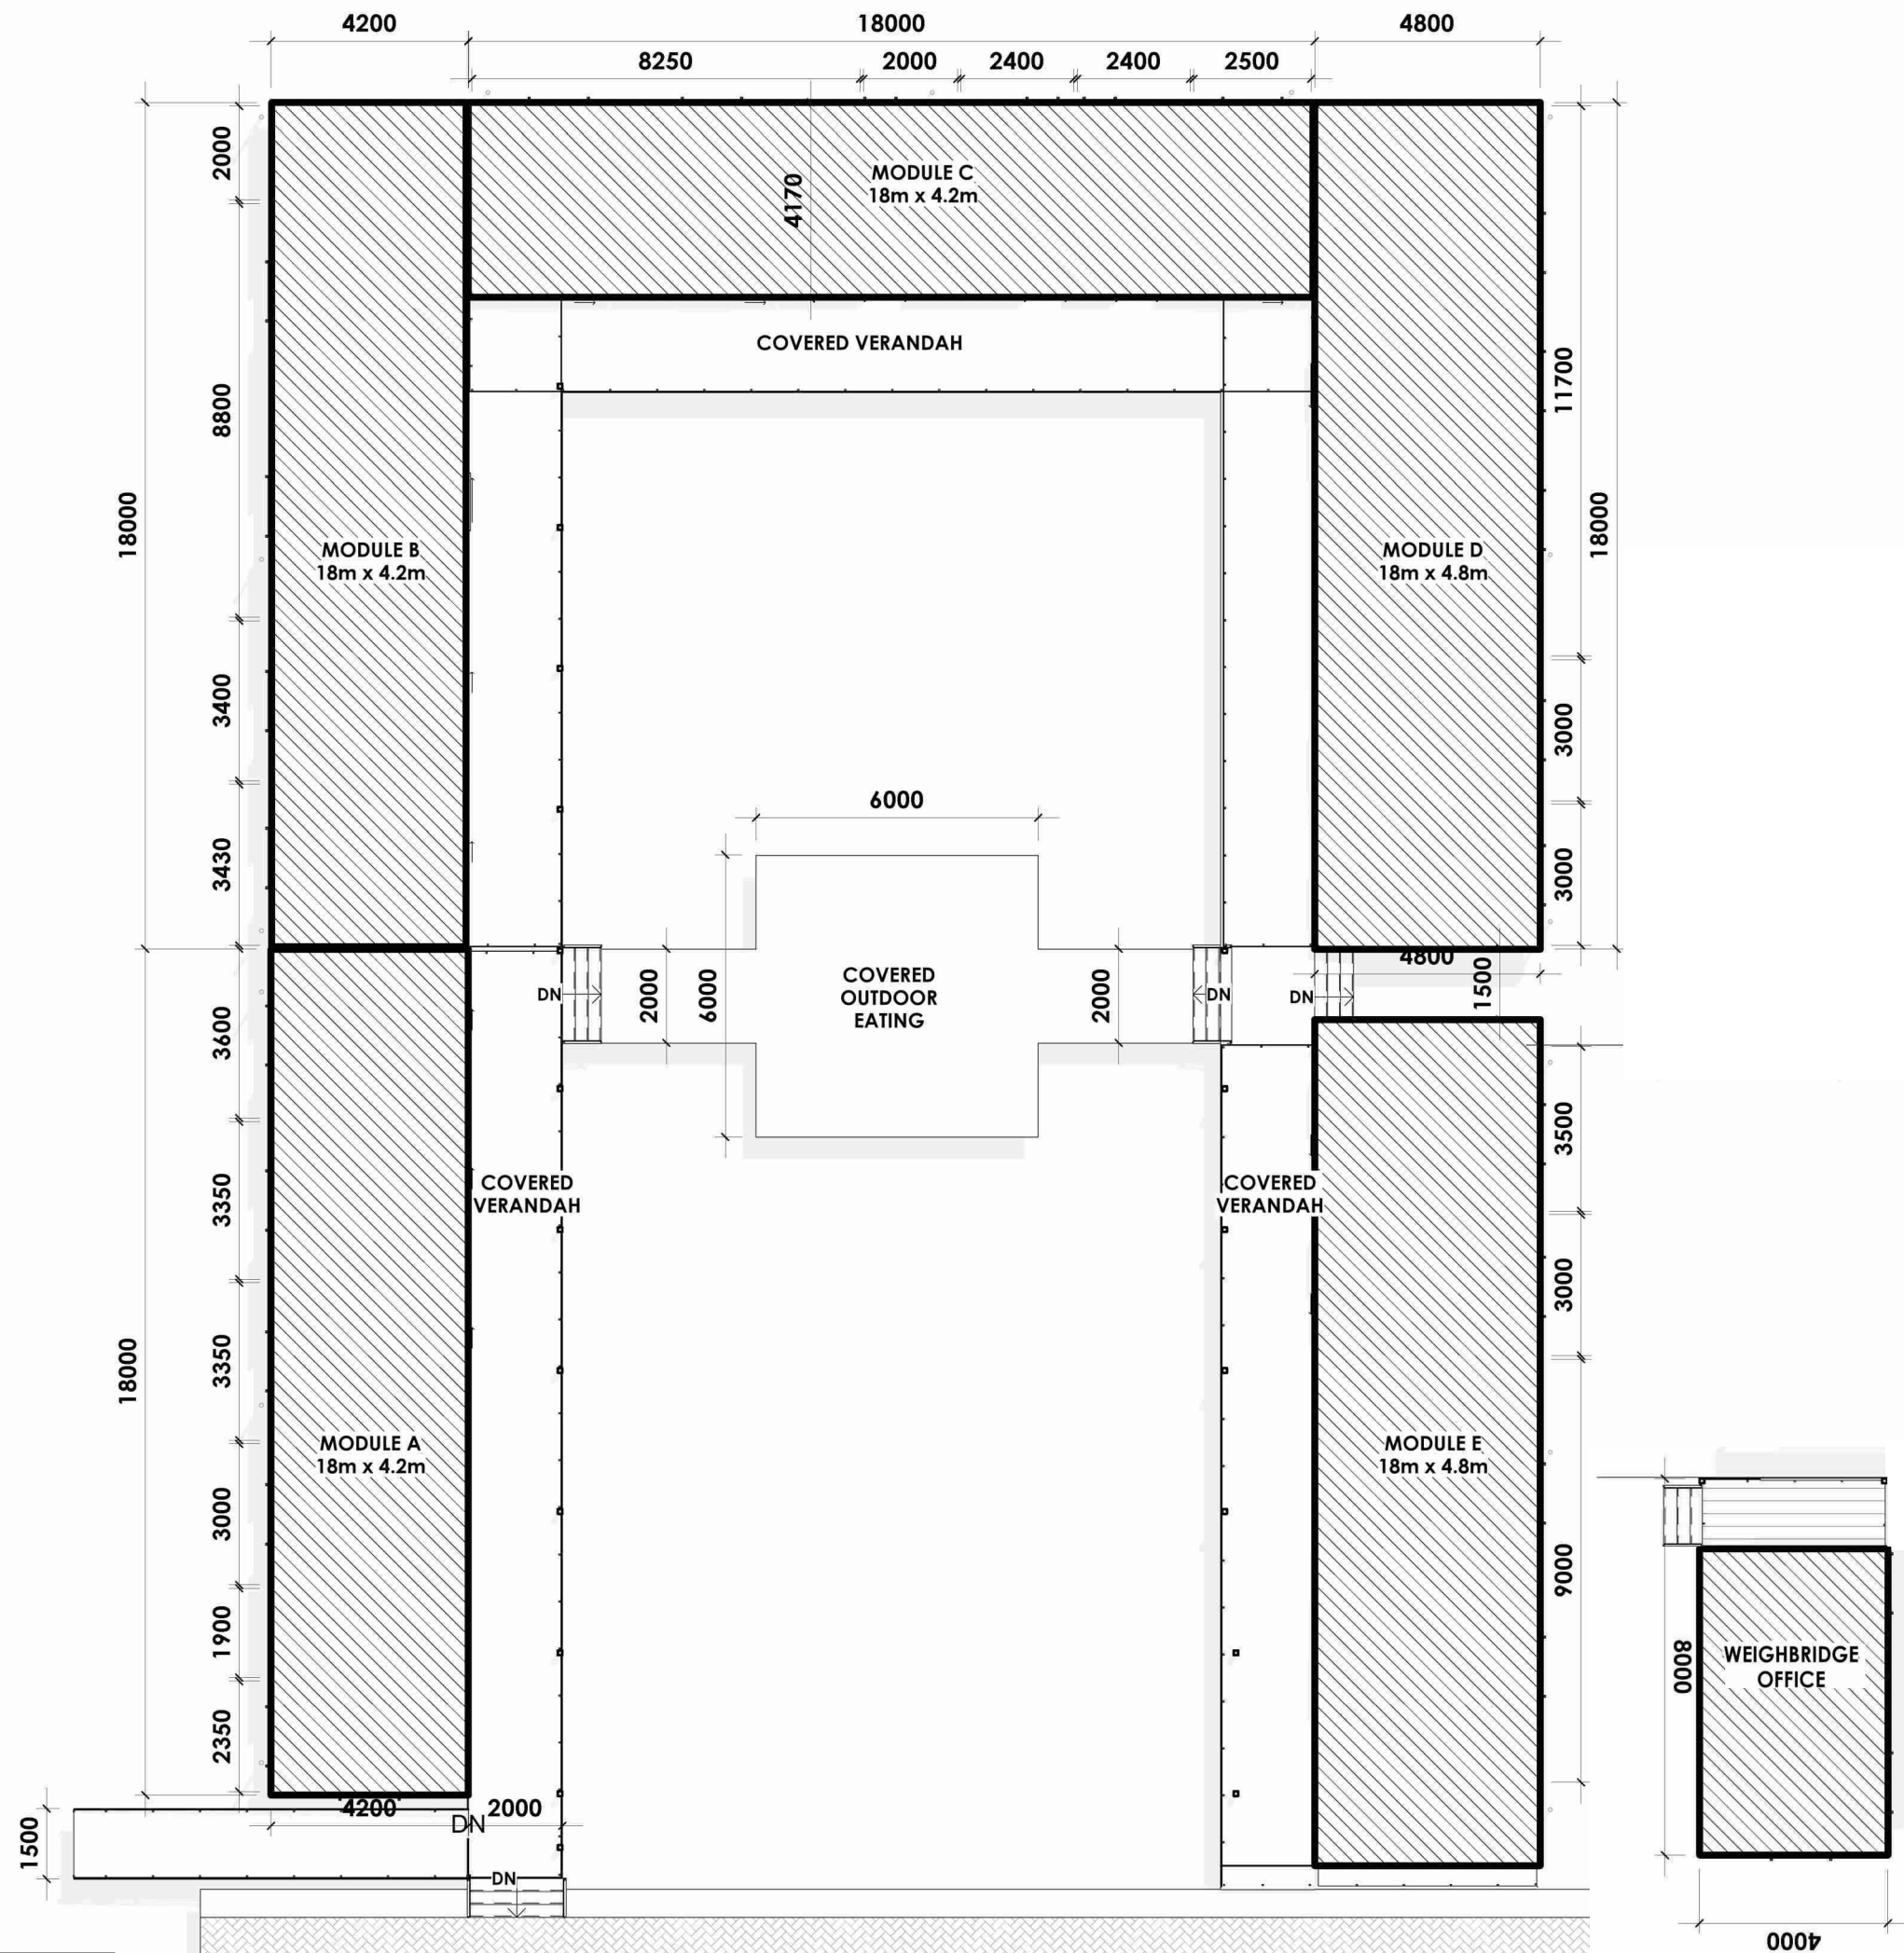
Project North

Scale 1 : 150

SITE PLAN

A100

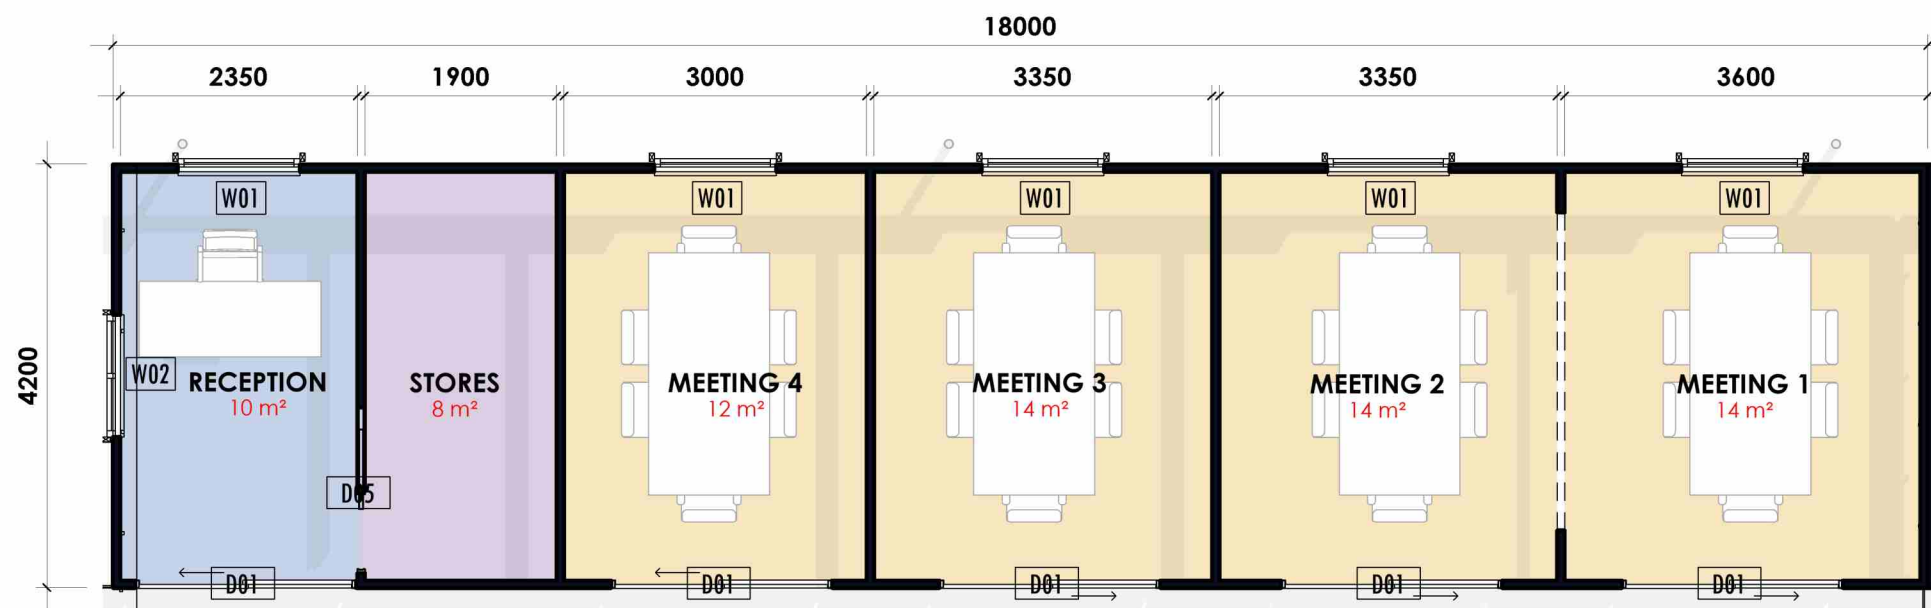
Sheet No. ©2023



NOTE: CONSTRUCTED IN ACCORDANCE TO THE BCA FOR CLASS 5 BUILDINGS

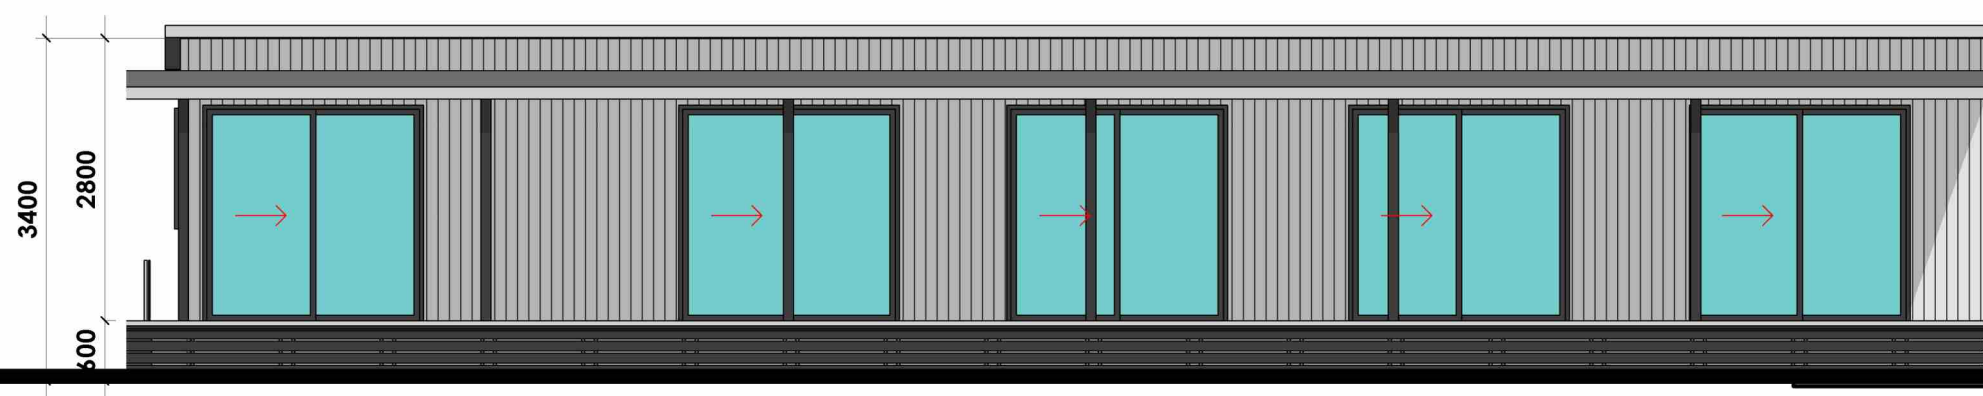
MSM Milling Office Complex

Dederang St Manildra
NSW 2865



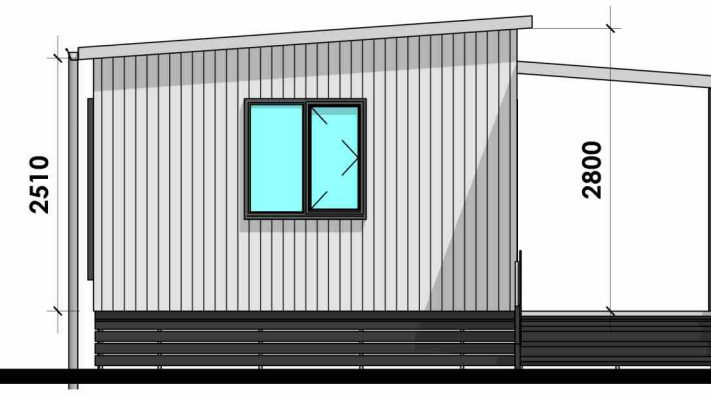
MODULE A

1 : 75



FRONT ELEVATION A

1 : 75



SIDE ELEVATION A

1 : 75



REAR ELEVATION A

1 : 75

Project No. Project Number

DRAWN Author

CHECKED Checker

APRN No. Approver

ISSUED FOR Project Status

Revisions

APPROVAL COLUMN

Project North

Scale 1 : 75

MODULE A

A101

Sheet No. ©2023

NOTE: CONSTRUCTED IN ACCORDANCE TO THE BCA FOR CLASS 5 BUILDINGS

Project No. Project Number

DRAWN Author

CHECKED Checker

APRN No. Approver

ISSUED FOR Project Status

Revisions

APPROVAL COLUMN

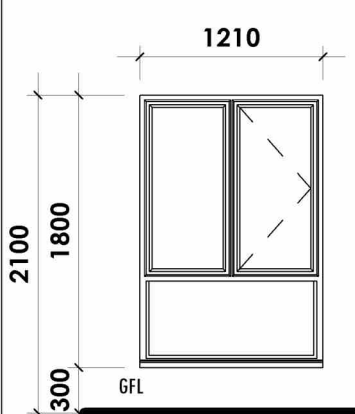
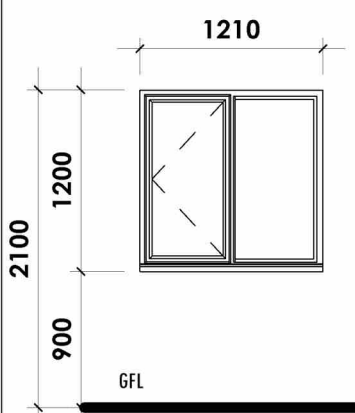
Project North

Scale 1: 50

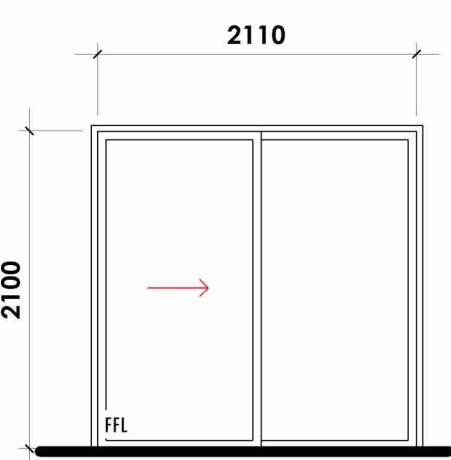
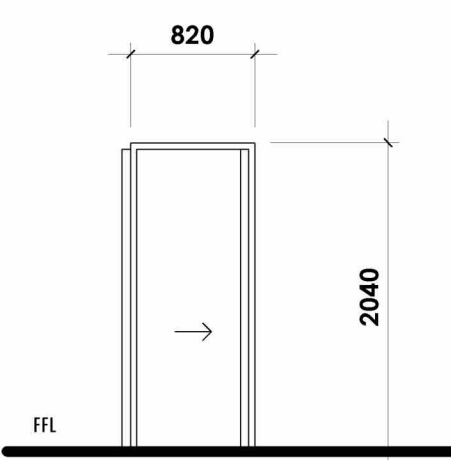
MODULE A
SCHEDULE

 
A102

Sheet No. ©2023

WINDOW TYPE	W01
DIMENSIONS	
NOTE	Black double glazed with stainless steel screens
QUANTITY	5
WINDOW TYPE	W02
DIMENSIONS	
NOTE	Black double glazed with stainless steel screens
QUANTITY	1

 **WINDOW SCHEDULE A**
1 : 50

DOOR TYPE	D01	D05
DIMENSIONS		
QUANTITY	5	1
DESCRIPTION	BLACK DOUBLE GLAZED 2 STACKER DOORS WITH STAINLESS STEEL SCREENS	35mm THICK SOLID CORE POCKET SLIDER DOOR

 **DOOR LEGEND A**
1 : 50

NOTE: CONSTRUCTED IN ACCORDANCE TO THE BCA FOR CLASS 5 BUILDINGS

MSM Milling Office Complex

Dederang St Manildra
NSW 2865

Project No. Project Number

DRAWN Author

CHECKED Checker

APRN No. Approver

ISSUED FOR Project Status

Revisions

APPROVAL COLUMN

Project North

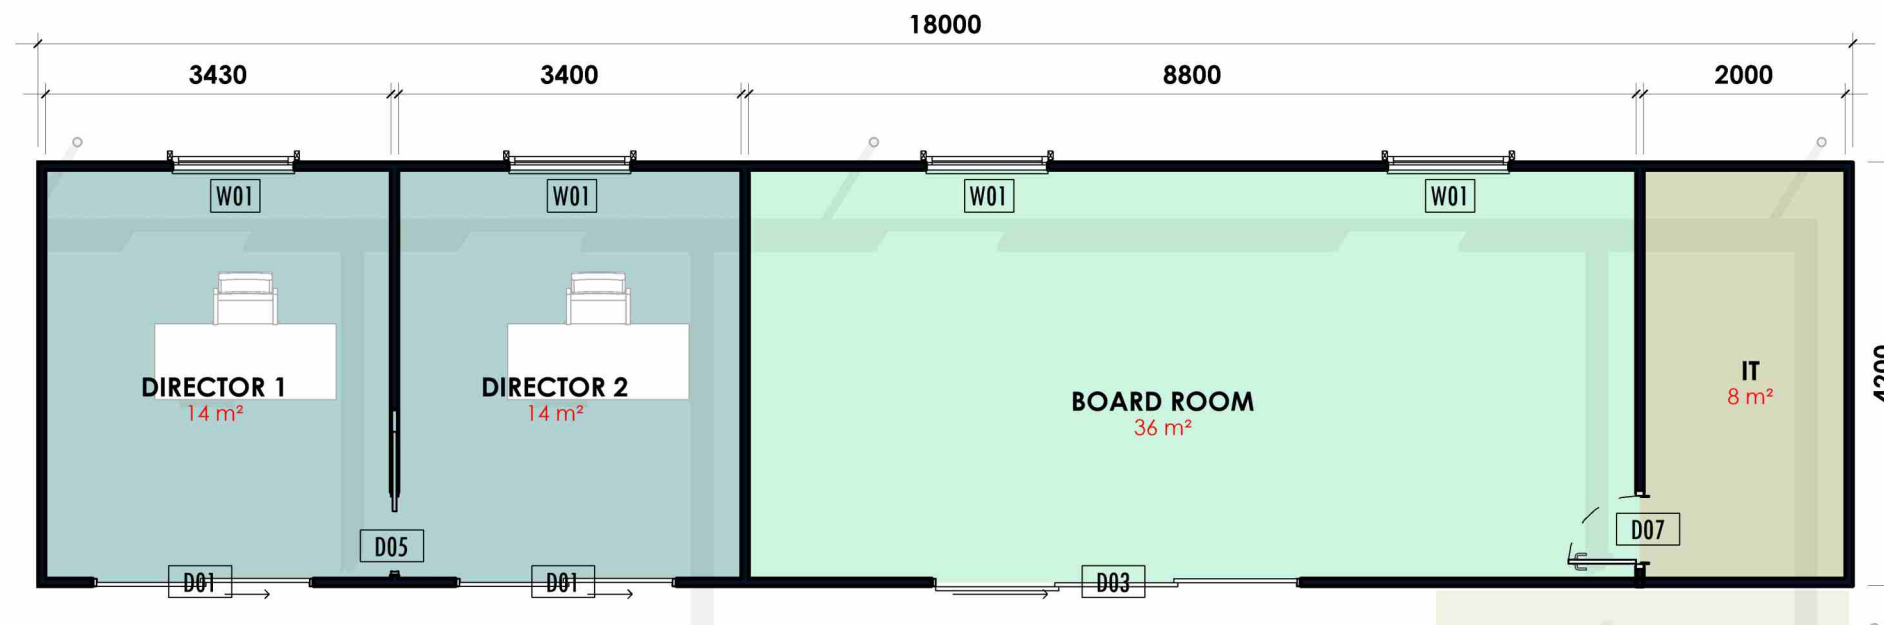


Scale 1: 75

MODULE B

A103

Sheet No. ©2023



MODULE B

1 : 75



FRONT ELEVATION B

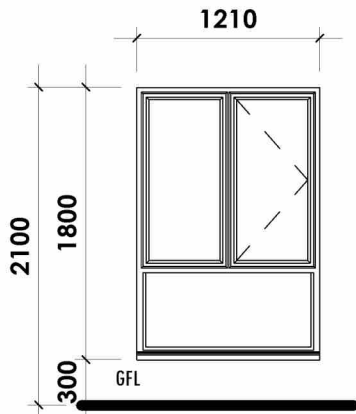
1 : 75



REAR ELEVATION B

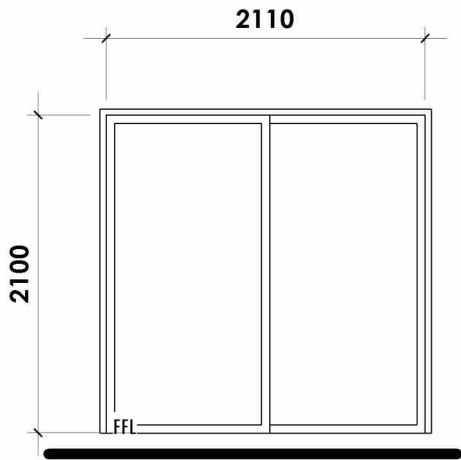
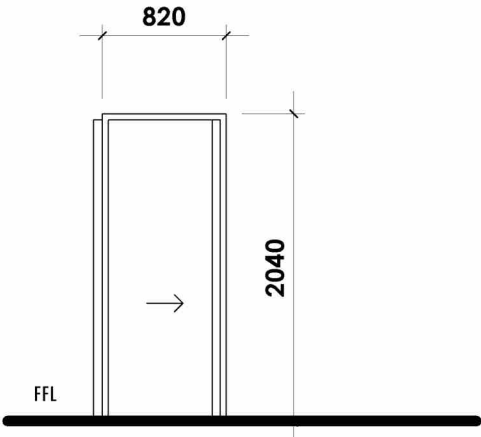
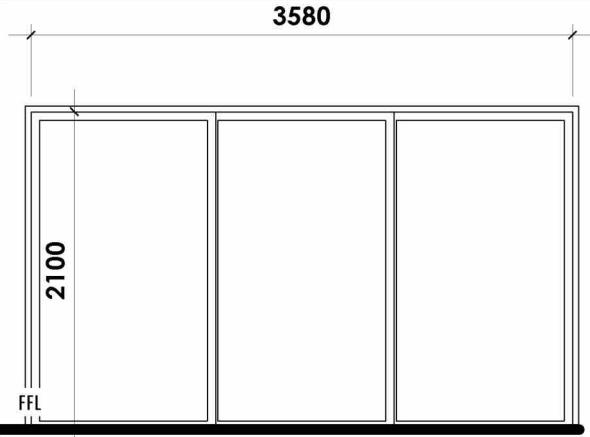
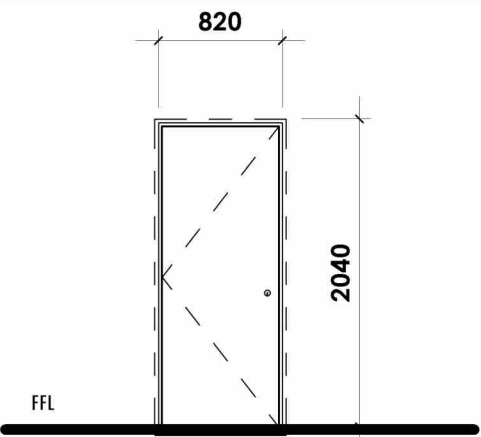
1 : 75

NOTE: CONSTRUCTED IN ACCORDANCE TO THE BCA FOR CLASS 5 BUILDINGS

WINDOW TYPE	W01
DIMENSIONS	
NOTE	Black double glazed with stainless steel screens
QUANTITY	4

WINDOW SCHEDULE B

1 : 50

DOOR TYPE	D01	D05	
DIMENSIONS			
QUANTITY	2	1	
DESCRIPTION	BLACK DOUBLE GLAZED 2 STACKER DOORS WITH STAINLESS STEEL SCREENS	35mm THICK SOLID CORE POCKET SLIDER DOOR	
DOOR TYPE	D03		D07
DIMENSIONS			
QUANTITY	1	1	
DESCRIPTION	BLACK DOUBLE GLAZED 3 STACKER DOORS WITH STAINLESS STEEL SCREENS	35mm THICK SOLID CORE SWING DOOR LOCKABLE	

DOOR LEGEND B

1 : 50

NOTE: CONSTRUCTED IN ACCORDANCE TO THE BCA FOR CLASS 5 BUILDINGS



MSM Milling Office Complex

Dederang St Manildra
NSW 2865

Project No. Project Number

DRAWN Author

CHECKED Checker

APRN No. Approver

ISSUED FOR Project Status

Revisions

APPROVAL COLUMN

Project North

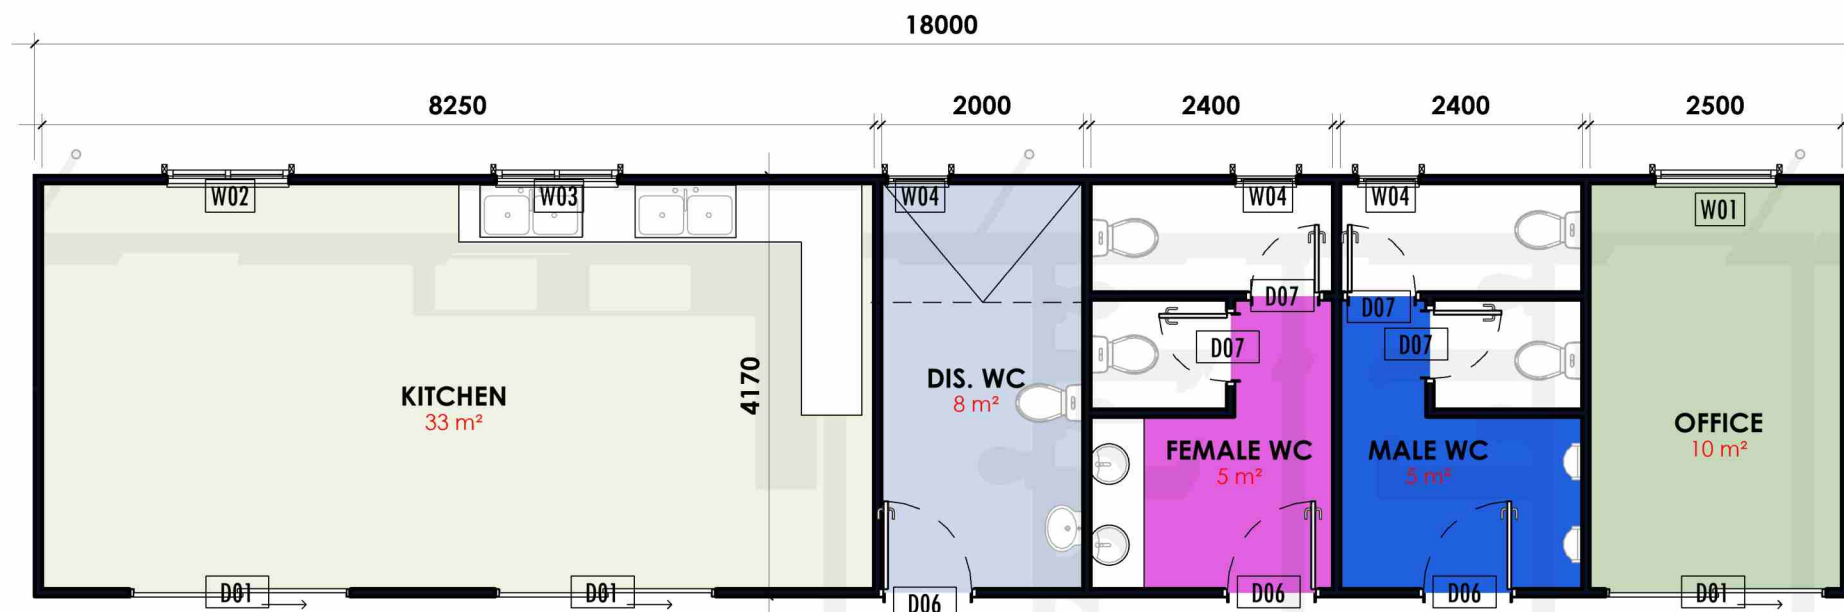


Scale 1 : 75

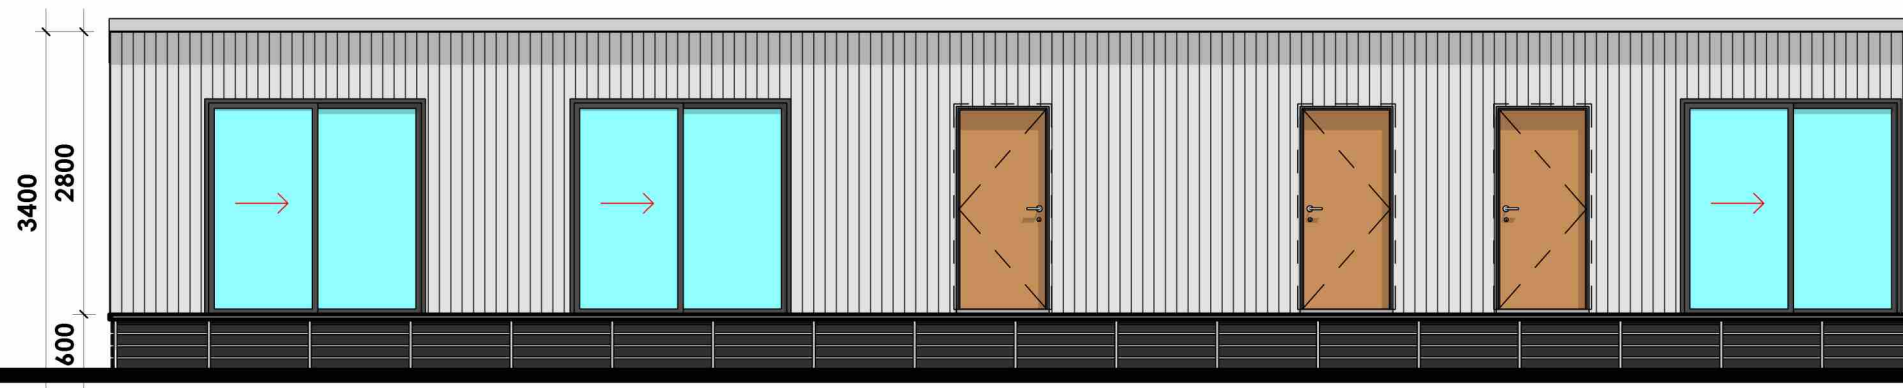
MODULE C

A105

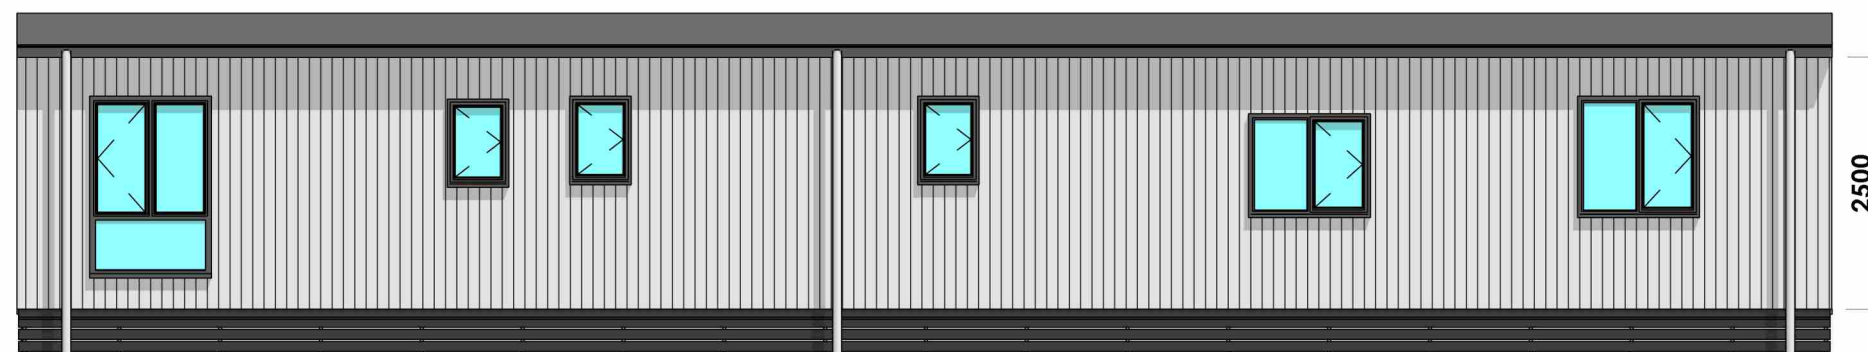
Sheet No. ©2023



1 MODULE C
1 : 75



2 FRONT ELEVATION C
1 : 75



3 REAR ELEVATION C
1 : 75

NOTE: CONSTRUCTED IN ACCORDANCE TO THE BCA FOR CLASS 5 BUILDINGS

MSM Milling Office Complex

Dederang St Manildra
NSW 2865

Project No. Project Number

DRAWN Author

CHECKED Checker

APRN No. Approver

ISSUED FOR Project Status

Revisions

APPROVAL COLUMN

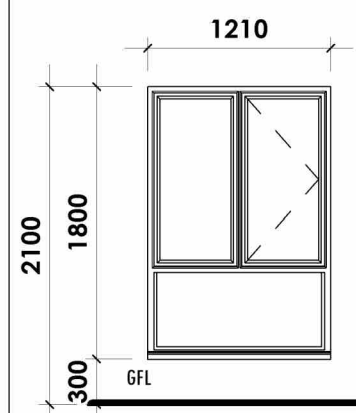
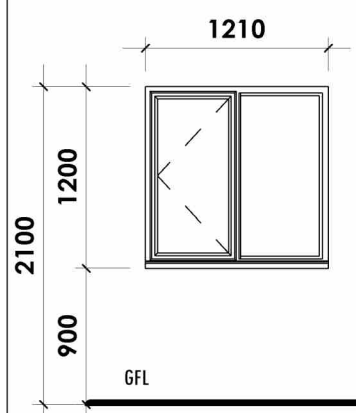
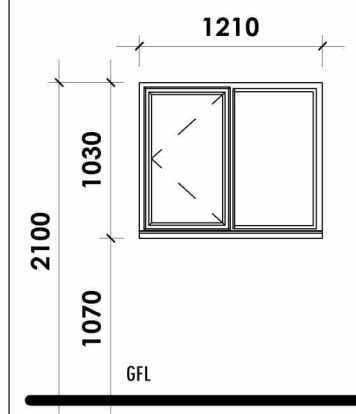
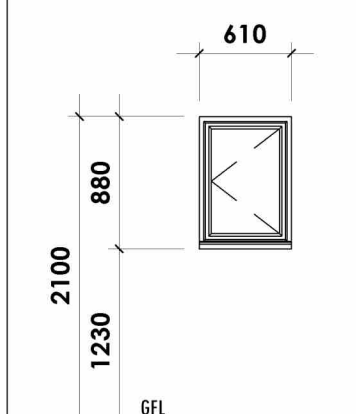
Project North

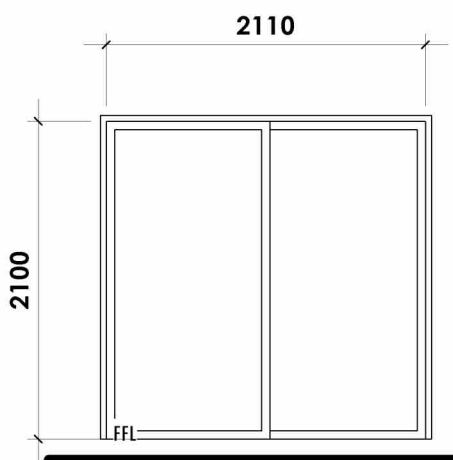
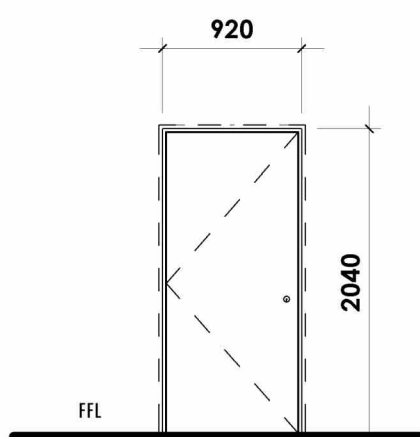
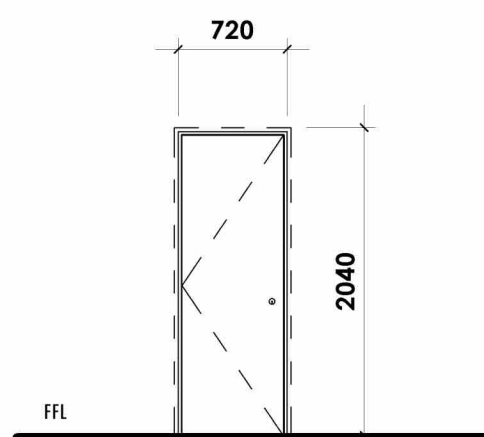
Scale 1 : 50

MODULE C
SCHEDULE

A106

Sheet No. ©2023

WINDOW TYPE		W02
DIMENSIONS		
NOTE	Black double glazed with stainless steel screens	Black double glazed with stainless steel screens
QUANTITY	1	1
WINDOW TYPE	W03	W04
DIMENSIONS		
SUB-FRAME	Black double glazed with stainless steel screens	Black double glazed with stainless steel screens
QUANTITY	1	3

DOOR TYPE	D01	D06
DIMENSIONS		
QUANTITY	3	3
DESCRIPTION	BLACK DOUBLE GLAZED 2 STACKER DOORS WITH STAINLESS STEEL SCREENS	35mm THICK SOLID CORE EXTERNAL DOOR
DOOR TYPE	D07	
DIMENSIONS		
QUANTITY	4	
DESCRIPTION	35mm THICK SOLID CORE INTERNAL DOOR	

WINDOW SCHEDULE C

1 : 50

DOOR LEGEND C

1 : 50

NOTE: CONSTRUCTED IN ACCORDANCE TO THE BCA FOR CLASS 5 BUILDINGS

MSM Milling Office Complex

Dederang St Manildra
NSW 2865

Project No. Project Number

DRAWN Author

CHECKED Checker

APRN No. Approver

ISSUED FOR Project Status

Revisions

APPROVAL COLUMN

Project North

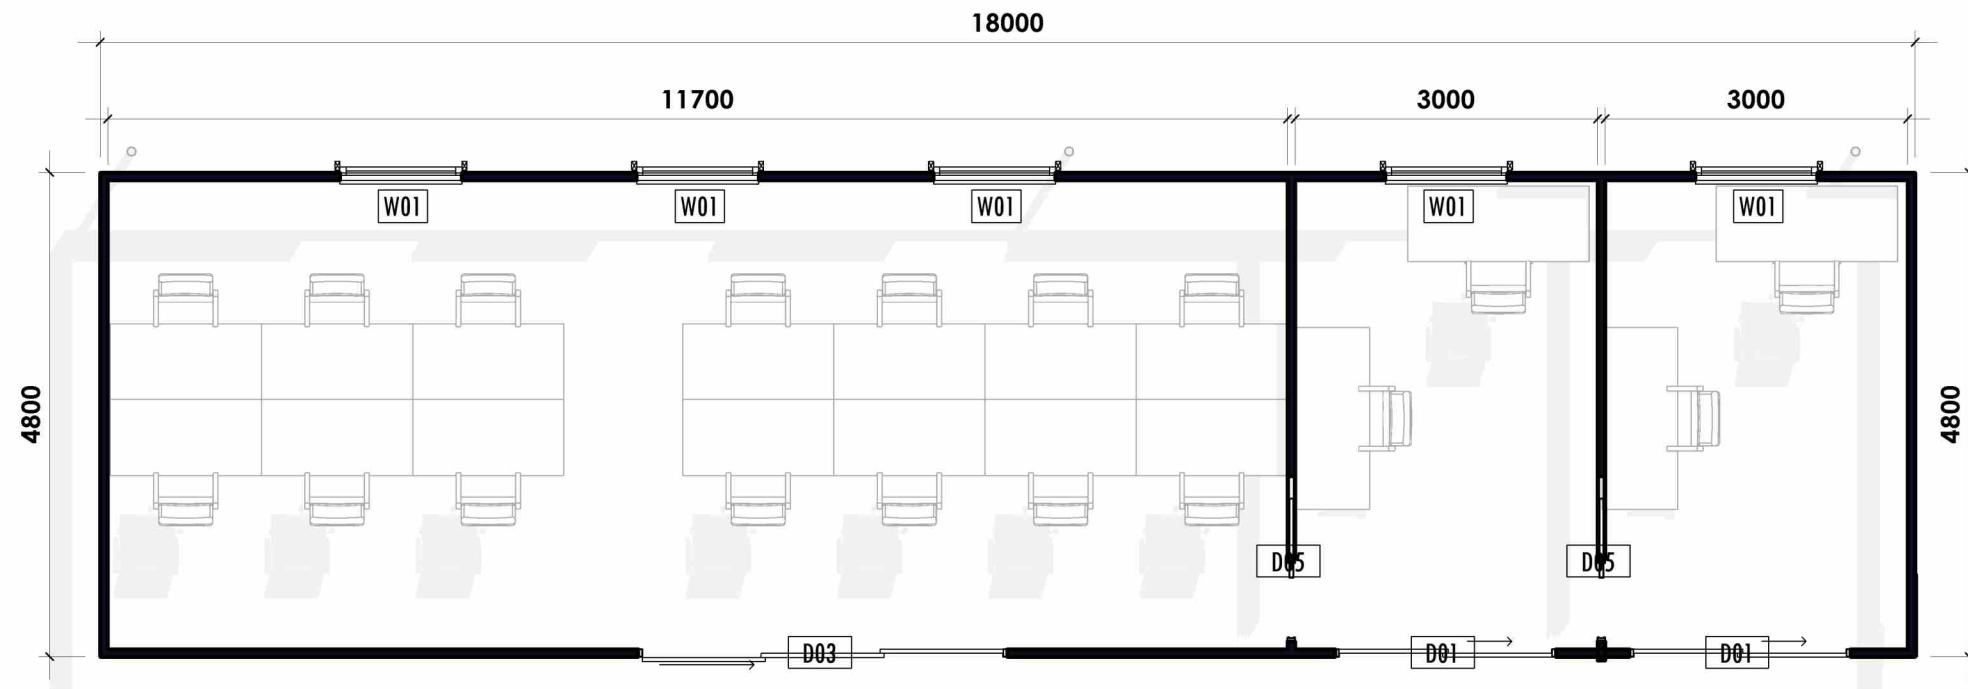


Scale 1 : 75

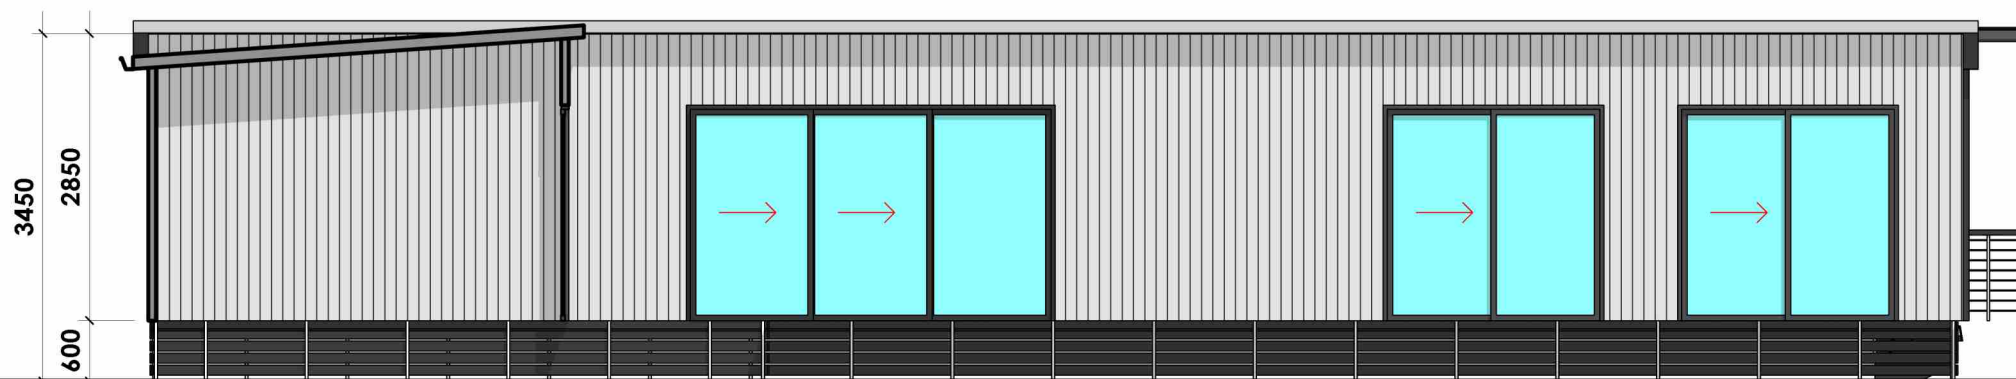
MODULE D

A107

Sheet No. ©2023



1 **MODULE D**
1 : 75



2 **FRONT ELEVATION D**
1 : 75



3 **REAR ELEVATION D**
1 : 75

NOTE: CONSTRUCTED IN ACCORDANCE TO THE BCA FOR CLASS 5 BUILDINGS

MSM Milling Office Complex

Dederang St Manildra
NSW 2865

Project No. Project Number

DRAWN Author

CHECKED Checker

APRN No. Approver

ISSUED FOR Project Status

Revisions

APPROVAL COLUMN

Project North

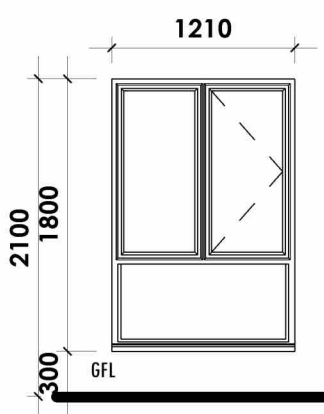


Scale 1 : 50

MODULE D
SCHEDULE

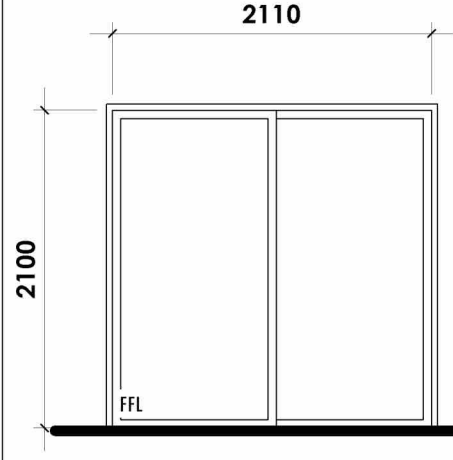
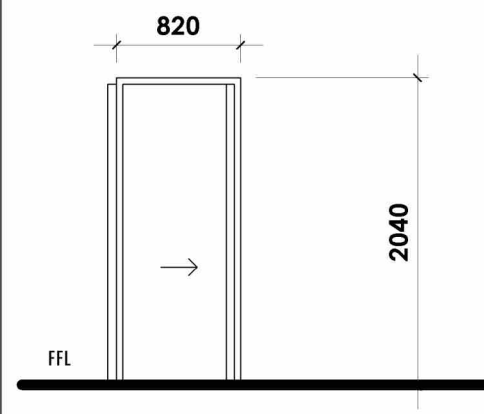
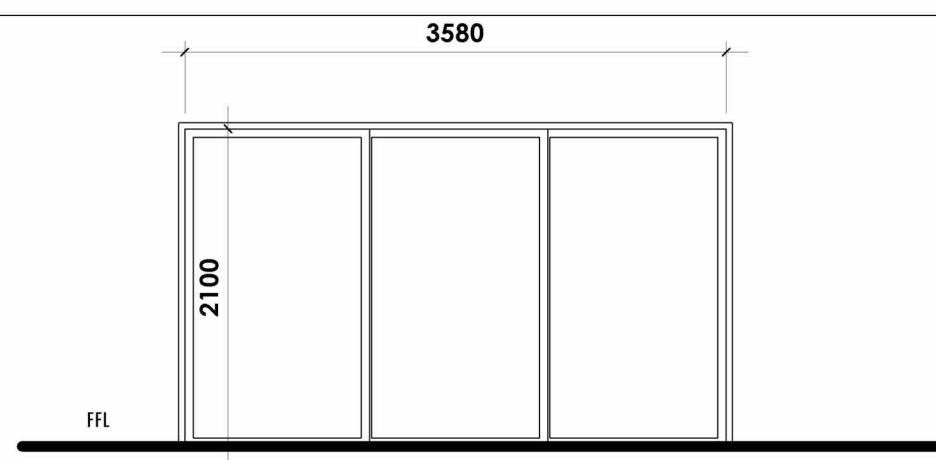
A108

Sheet No. ©2023

WINDOW TYPE	W01
DIMENSIONS	
NOTE	Black double glazed with stainless steel screens
QUANTITY	5

WINDOW SCHEDULE D

1 : 50

DOOR TYPE	D01	D05
DIMENSIONS		
QUANTITY	2	2
DESCRIPTION	BLACK DOUBLE GLAZED 2 STACKER DOORS WITH STAINLESS STEEL SCREENS	35mm THICK SOLID CORE POCKET SLIDER DOOR
DOOR TYPE	D03	
DIMENSIONS		
QUANTITY	1	
DESCRIPTION	BLACK DOUBLE GLAZED 3 STACKER DOORS WITH STAINLESS STEEL SCREENS	

DOOR LEGEND D

1 : 50

NOTE: CONSTRUCTED IN ACCORDANCE TO THE BCA FOR CLASS 5 BUILDINGS

MSM Milling Office Complex

Dederang St Manildra
NSW 2865

Project No. Project Number

DRAWN Author

CHECKED Checker

APRN No. Approver

ISSUED FOR Project Status

Revisions

APPROVAL COLUMN

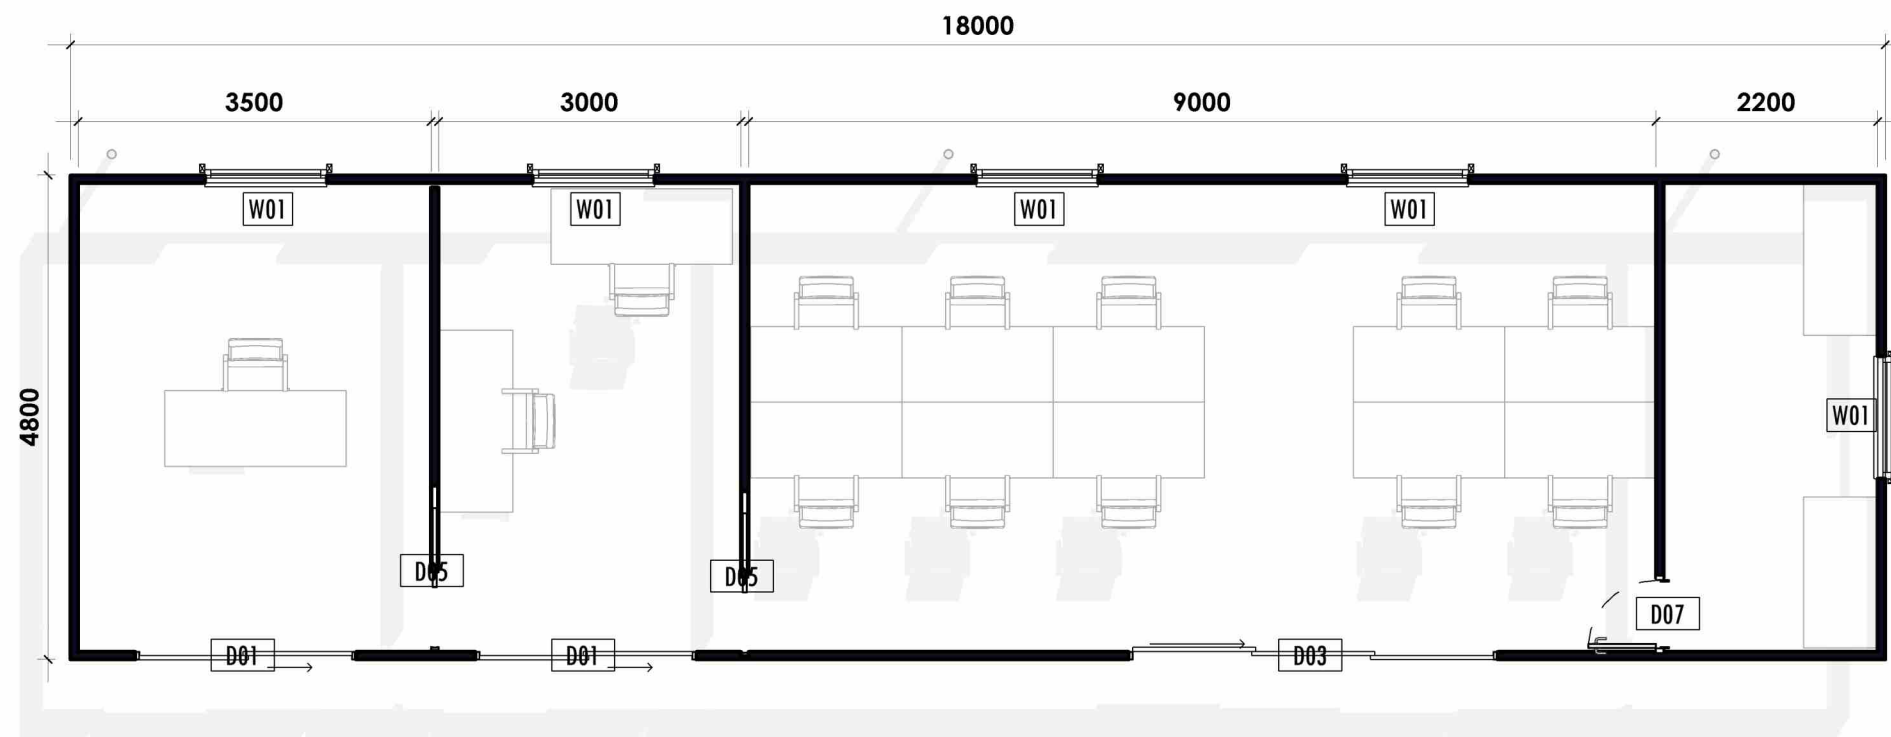
Project North

Scale 1 : 75

MODULE E

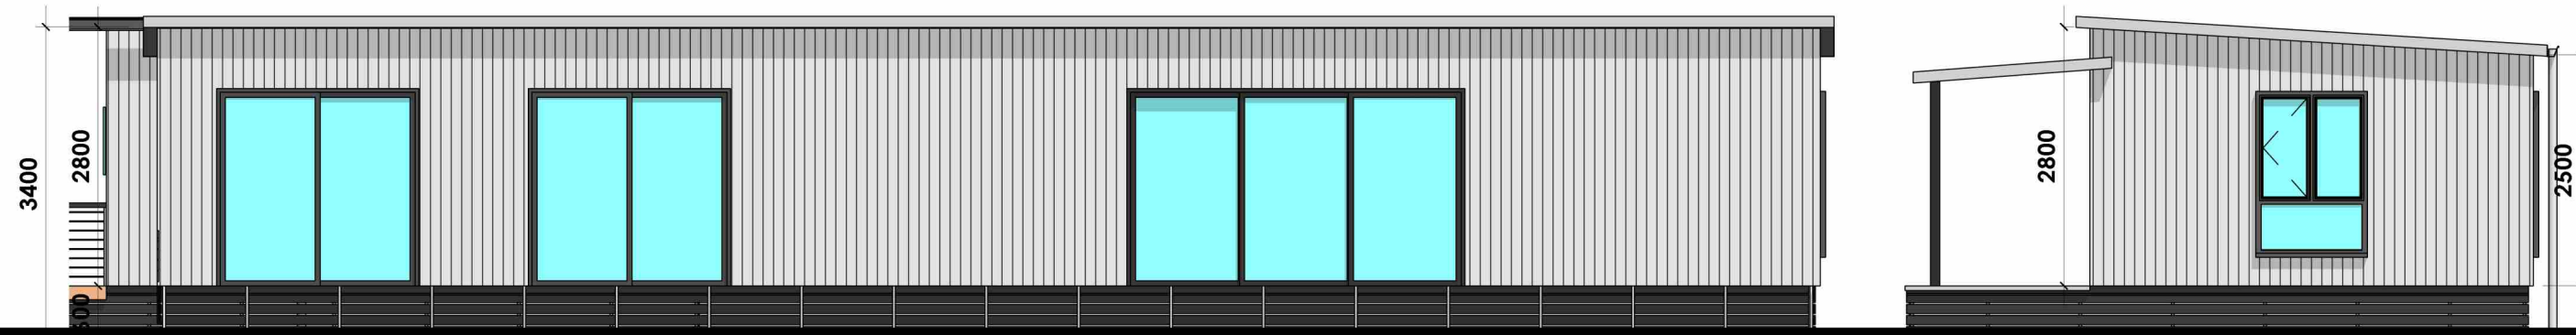
A109

Sheet No. ©2023



MODULE E

1 : 75



FRONT ELEVATION E

1 : 75

SIDE ELEVATION E

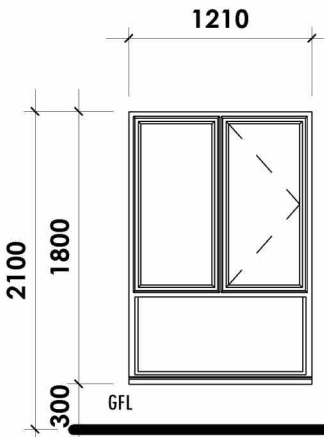
1 : 75



REAR ELEVATION E

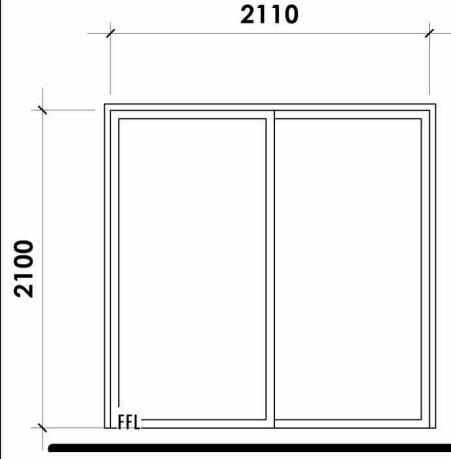
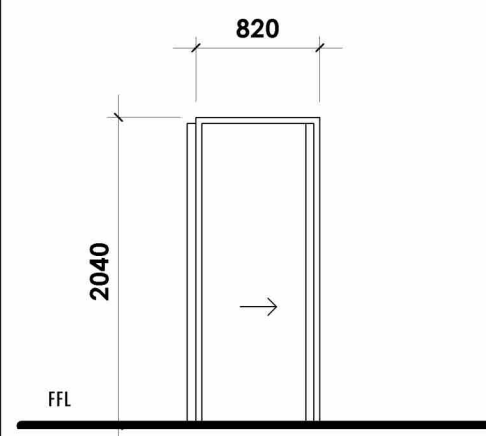
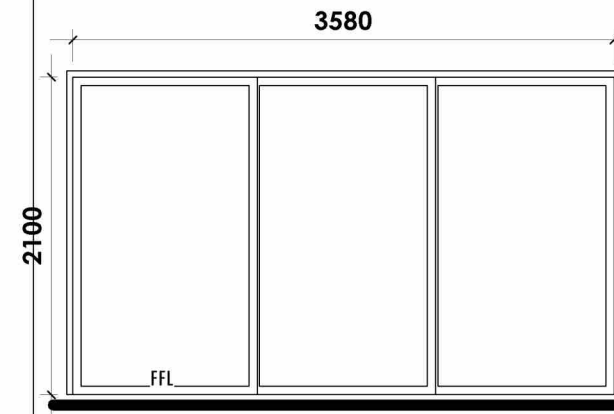
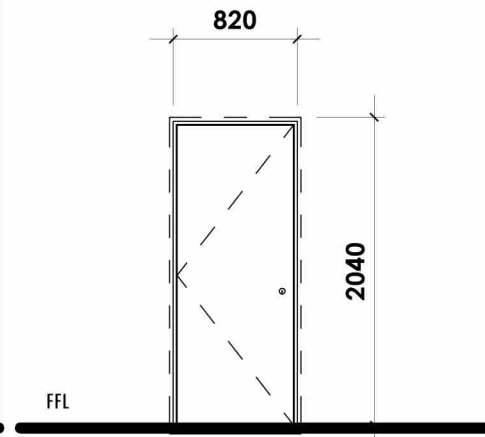
1 : 75

NOTE: CONSTRUCTED IN ACCORDANCE TO THE BCA FOR CLASS 5 BUILDINGS

WINDOW TYPE	W01
DIMENSIONS	
NOTE	Black double glazed with stainless steel screens
QUANTITY	4

WINDOW SCHEDULE E

1 : 50

DOOR TYPE	D01	D04
DIMENSIONS		
QUANTITY	3	1
DESCRIPTION	BLACK DOUBLE GLAZED 2 STACKER DOORS WITH STAINLESS STEEL SCREENS	35mm THICK SOLID CORE EXTERNAL DOOR
DOOR TYPE	D01	D07
DIMENSIONS		
QUANTITY	1	
DESCRIPTION	BLACK DOUBLE GLAZED 3 STACKER DOORS WITH STAINLESS STEEL SCREENS	

DOOR LEGEND E

1 : 50

NOTE: CONSTRUCTED IN ACCORDANCE TO THE BCA FOR CLASS 5 BUILDINGS



MSM Milling Office Complex

Dederang St Manildra
NSW 2865

Project No. Project Number

DRAWN Author

CHECKED Checker

APRN No. Approver

ISSUED FOR Project Status

Revisions

APPROVAL COLUMN

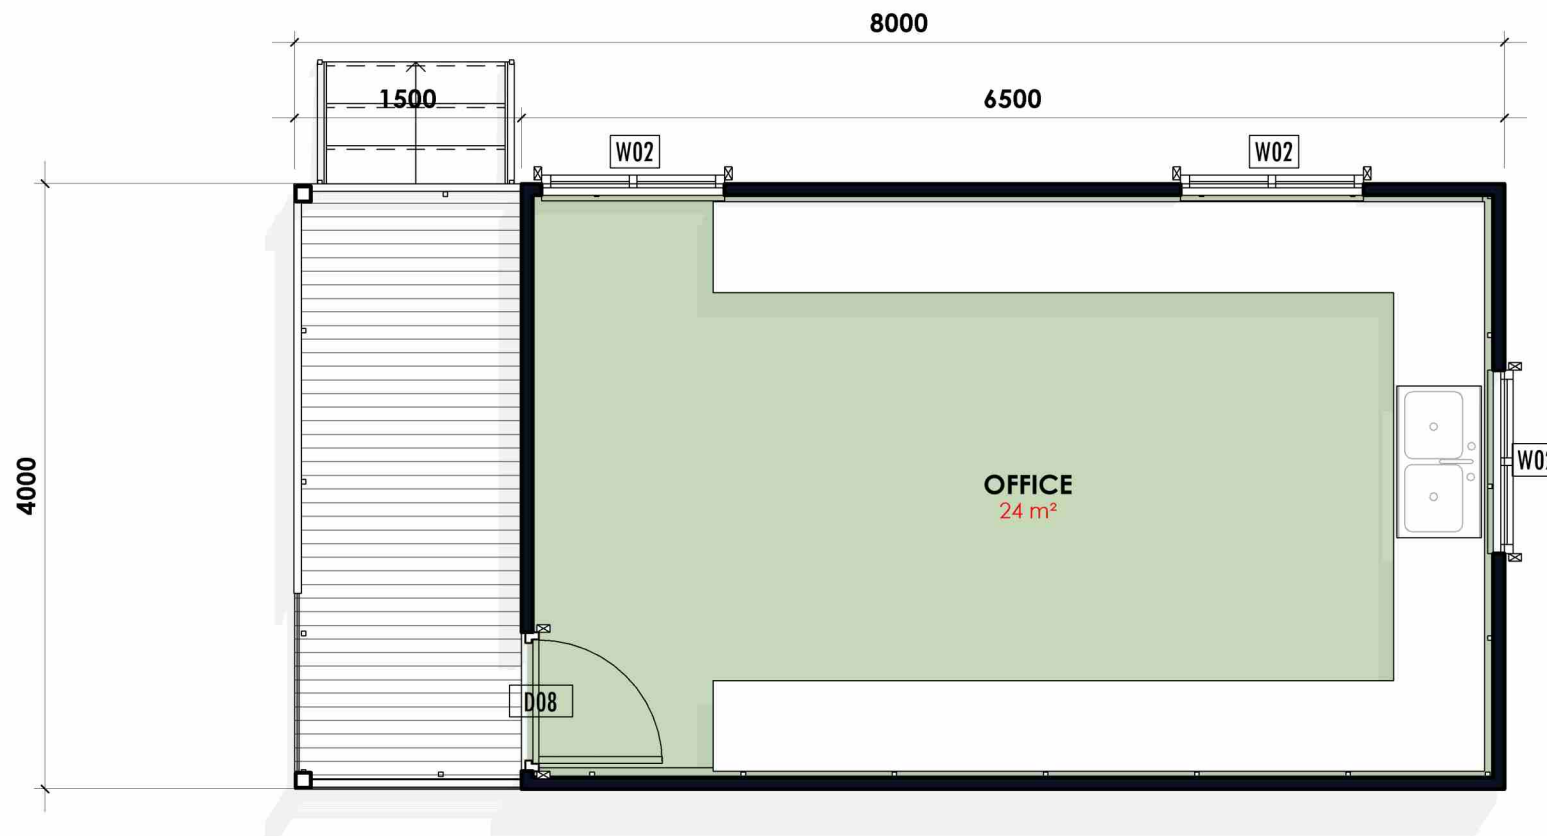
Project North

Scale 1: 50

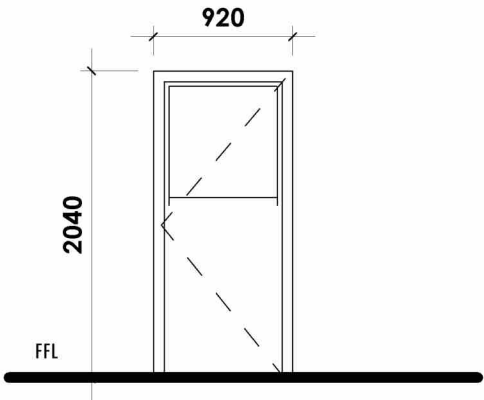
WEIGHBRIDGE
OFFICE

A111

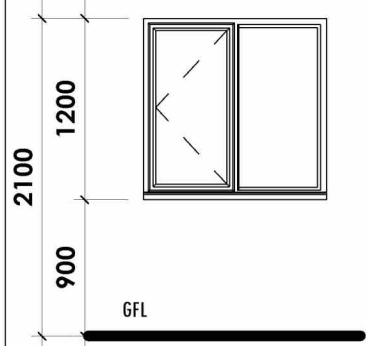
Sheet No. ©2023



1 WEIGHBRIDGE OFFICE
1 : 50

DOOR TYPE	D08
DIMENSIONS	
QUANTITY	1
DESCRIPTION	35mm THICK HALF GLASS LOCKABLE DOOR

DOOR LEGEND W
1 : 50

WINDOW TYPE	W02
DIMENSIONS	
NOTE	Black double glazed
QUANTITY	4

WINDOW SCHEDULE W
1 : 50

NOTE: CONSTRUCTED IN ACCORDANCE TO THE BCA FOR CLASS 5 BUILDINGS

MSM Milling Office Complex

Dederang St Manildra
NSW 2865

Project No. Project Number

DRAWN	Author
CHECKED	Checker
APRN No.	Approver
ISSUED FOR	Project Status

Revisions

APPROVAL COLUMN

Project North



Scale 1 : 50

WEIGHBRIDGE
OFFICE ELEVATIONS

A112

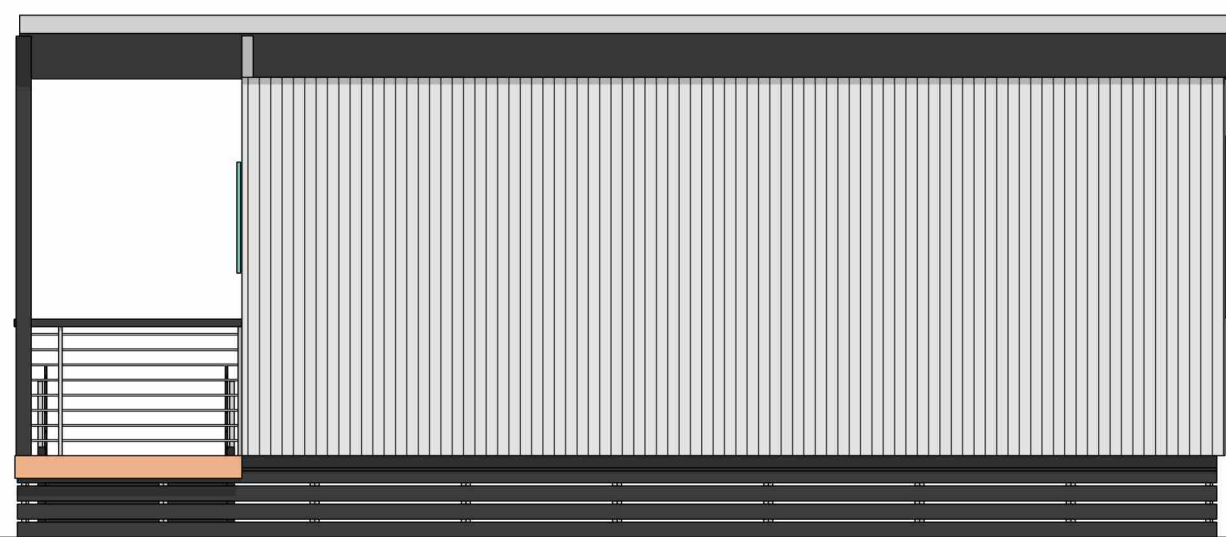
Sheet No. ©2023



1

REAR ELEVATION W

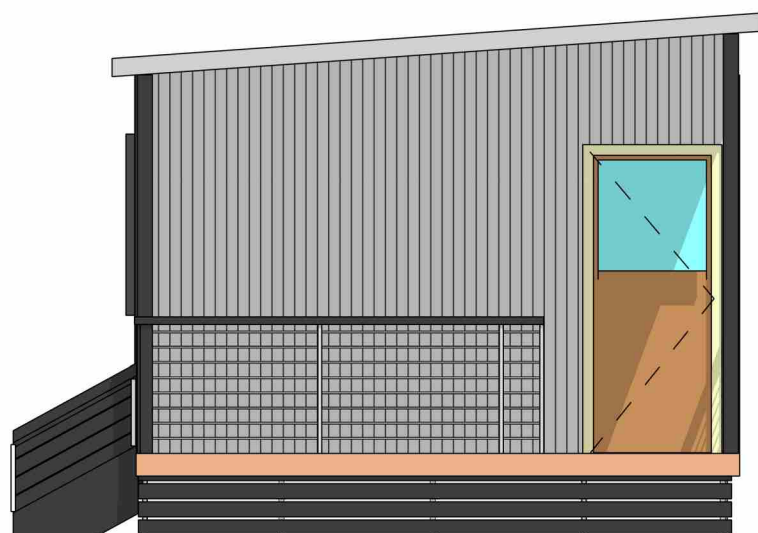
1 : 50



3

RIGHT ELEVATION W

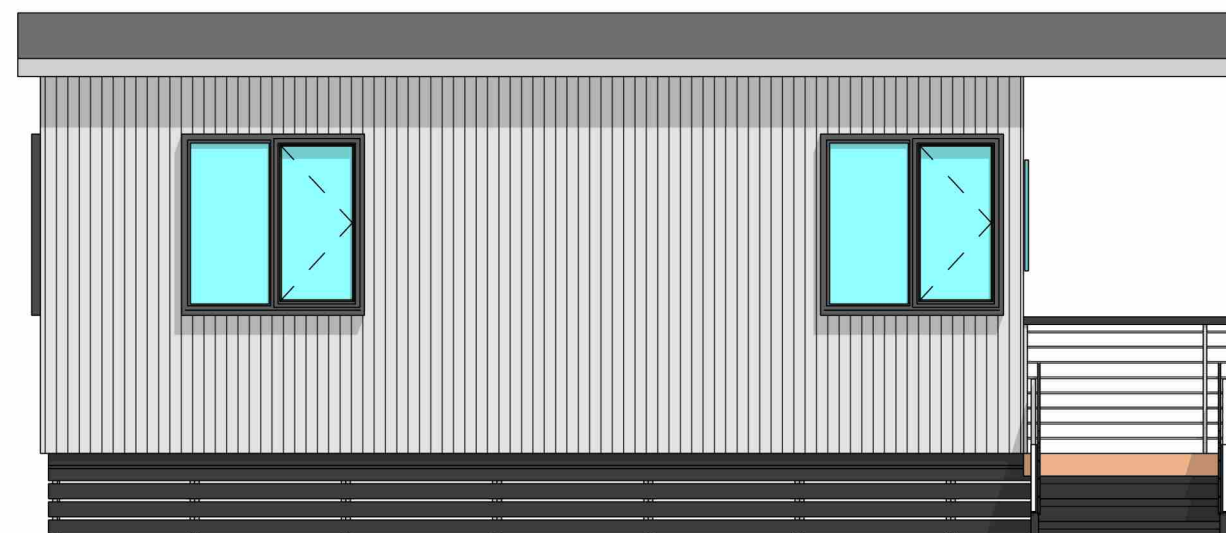
1 : 50



2

FRONT ELEVATION W

1 : 50



4

LEFT ELEVATION W

1 : 50

NOTE: CONSTRUCTED IN ACCORDANCE TO THE BCA FOR CLASS 5 BUILDINGS