


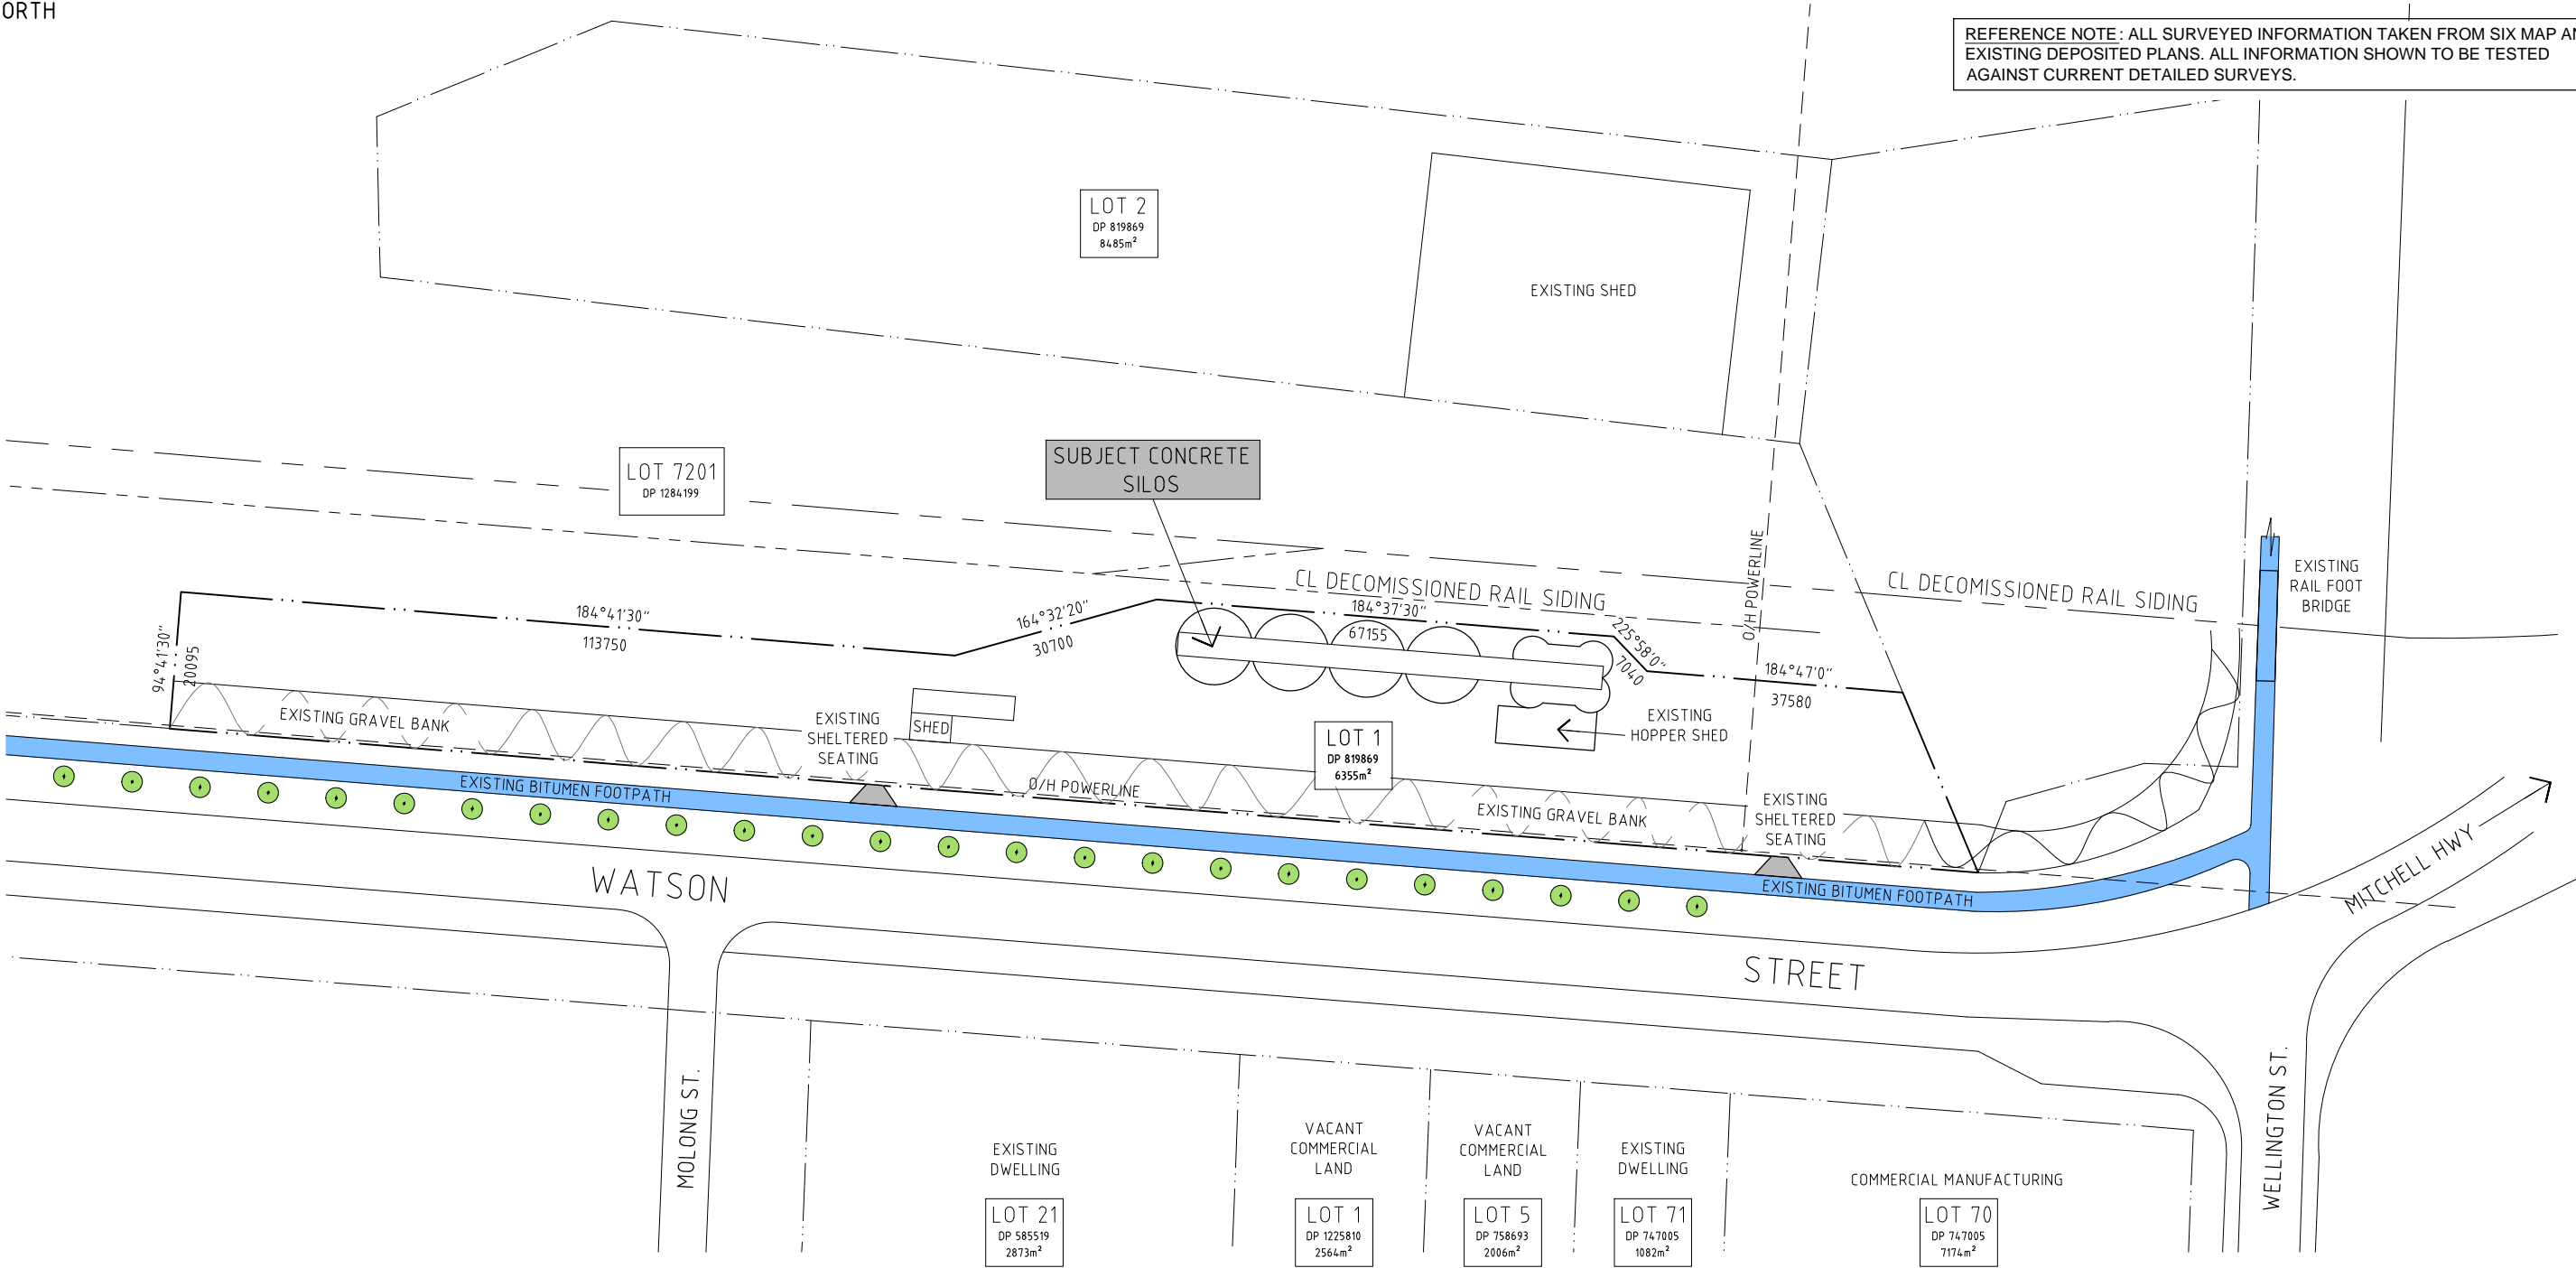

REFERENCE NOTE: ALL SURVEYED INFORMATION TAKEN FROM SIX MAP AND EXISTING DEPOSITED PLANS. ALL INFORMATION SHOWN TO BE TESTED AGAINST CURRENT DETAILED SURVEYS.



DRAFT

1 2 

ALL DIMENSIONS GIVEN ARE IN MILLIMETRES (UNLESS SHOWN OTHERWISE) & ARE TO BE CHECKED AND VERIFIED PRIOR TO CONSTRUCTION. DO NOT SCALE DRAWINGS FOR DIMENSIONS. DIMENSIONS WITH ASTERISKS ARE APPROXIMATE ONLY AND ARE TO BE CHECKED AND VERIFIED ON SITE PRIOR TO CONSTRUCTION.

ALL WORK SHOWN ON THE DRAWINGS COMPRISING THE SET SHALL COMPLY WITH THE BUILDING CODE OF AUSTRALIA & THE REQUIREMENTS OF RELEVANT AUTHORITIES & THEIR CONDITIONS OF CONSENT.

ALL WORKMANSHIP & MATERIALS SHALL COMPLY WITH THE REQUIREMENTS OF THE RELEVANT AUSTRALIAN STANDARDS.

THIS DRAWING TO BE READ IN CONJUNCTION WITH ALL OTHER DRAWINGS & DOCUMENTATION COMPRISING THE SET INCLUDING THE SPECIFICATION AND OTHER CONSULTANT'S DRAWINGS (WHERE SUPPLIED).

REV	DESCRIPTION	DATE
0	MASTER PLAN DA DRAFT	25.11.24
1	MODIFICATION TO FENCING/OFFSET DIMS	14.01.25
-	-	-
-	-	-
-	-	-
-	-	-
-	-	-
-	-	-
-	-	-

CLIENT/PROJECT

GROW MOLONG
(GRAIN CORP)
LOT 1 DP819869
MOLONG NSW

DRAWING TITLE

EXISTING SITE PLAN

DESIGN JSP/LD

SHEET 1 of 3

SCALE 1:2000(A3)

DRG. No.

1124-8-001

A3




REV


1




NORTH

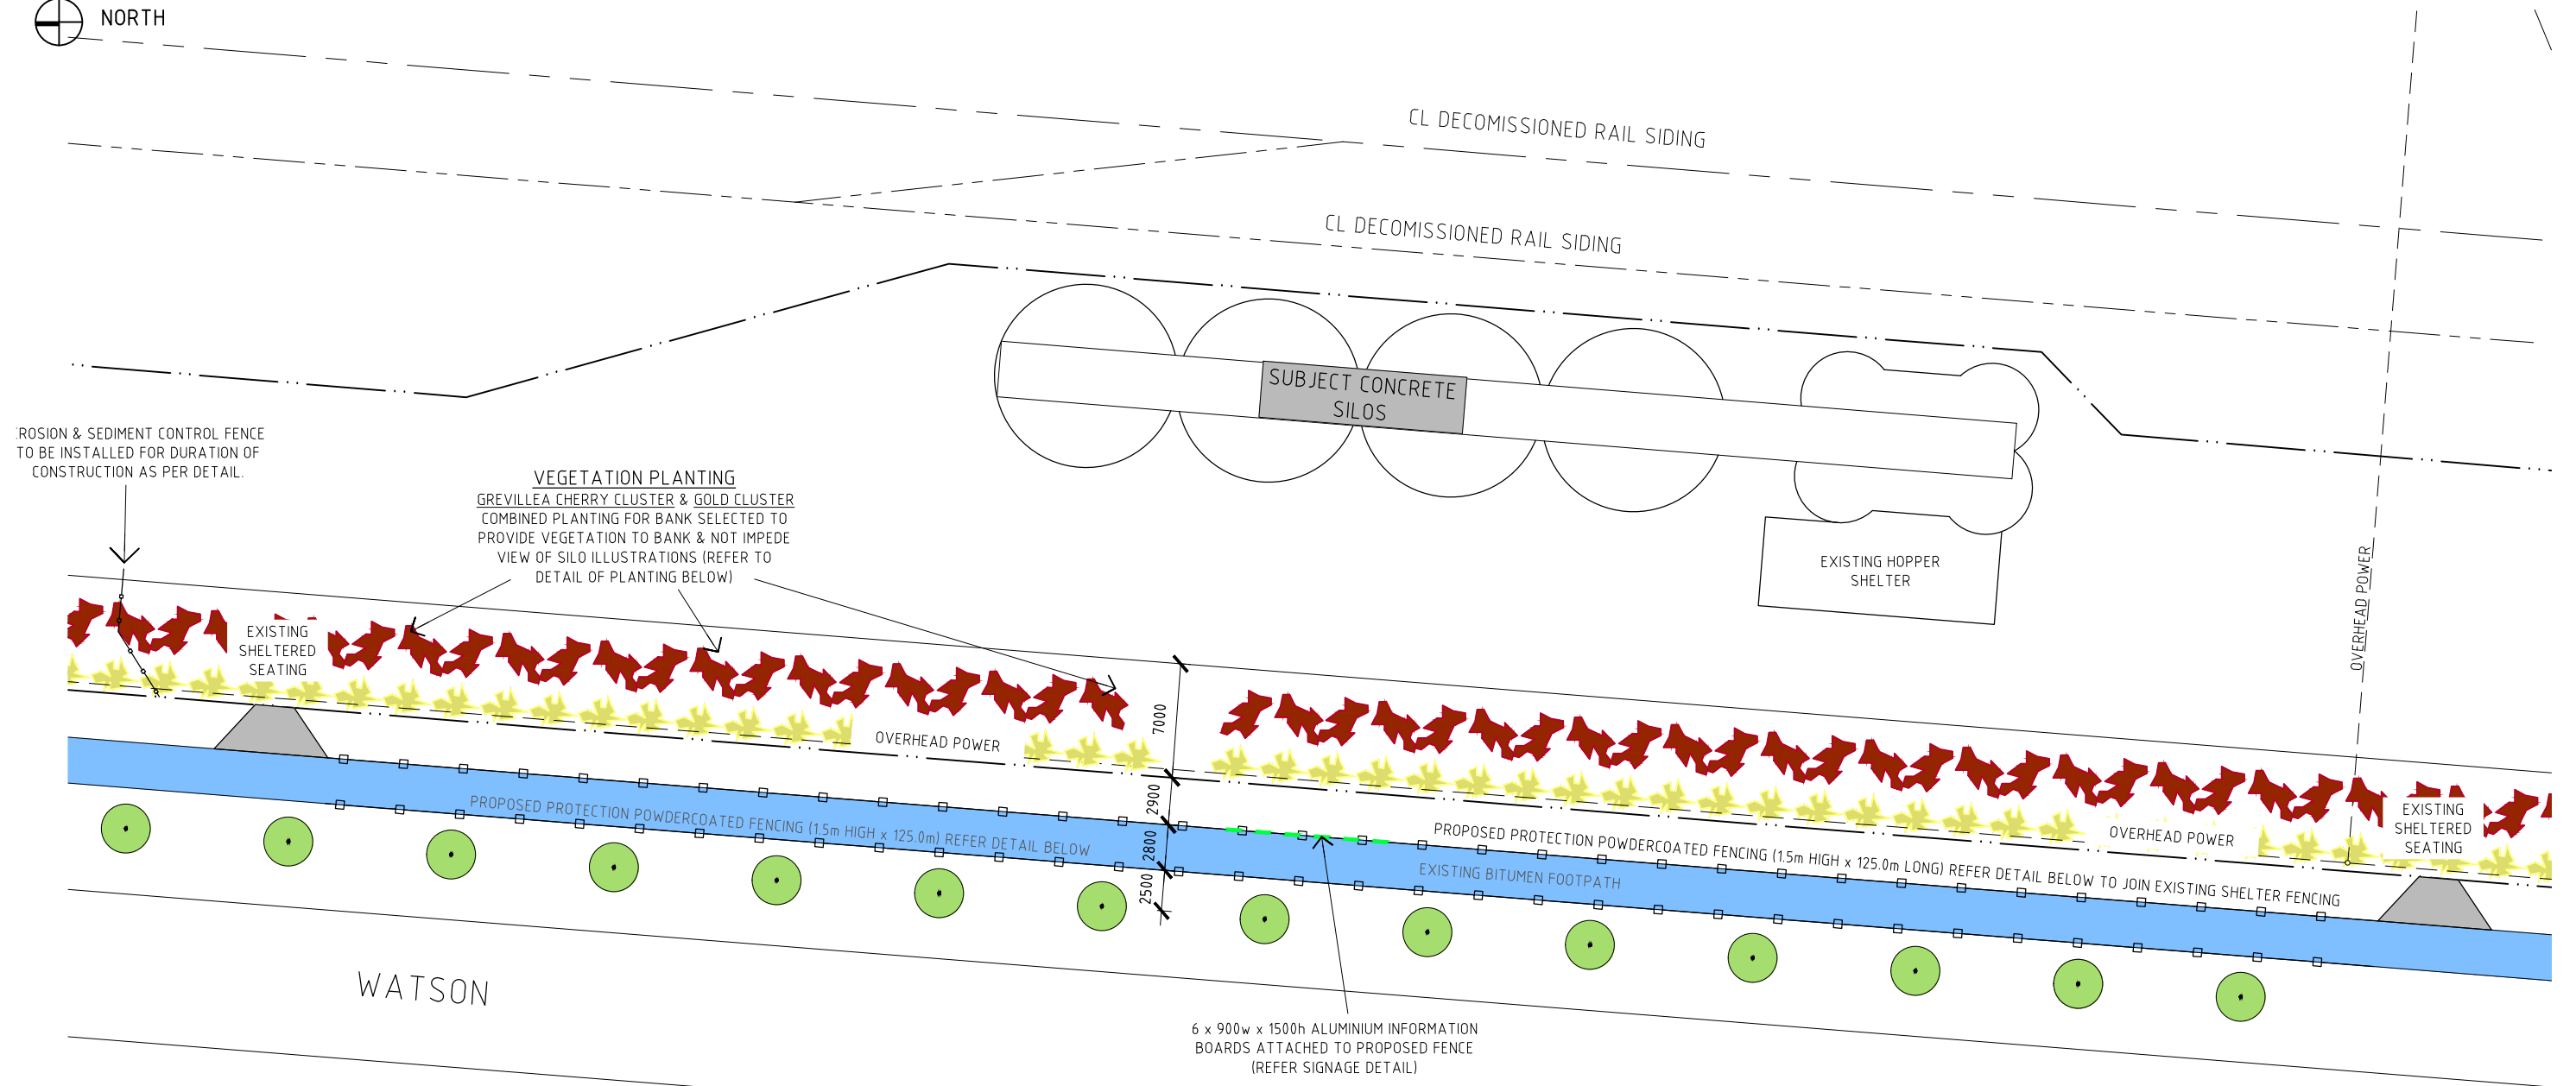


ALUMINUM SIGNAGE DETAIL
(ATTACHED TO FENCE)
EXPLANATION SIGNAGE OF SIGNIFICANCE TO
SILO ILLUSTRATION - EXAMPLE ONLY

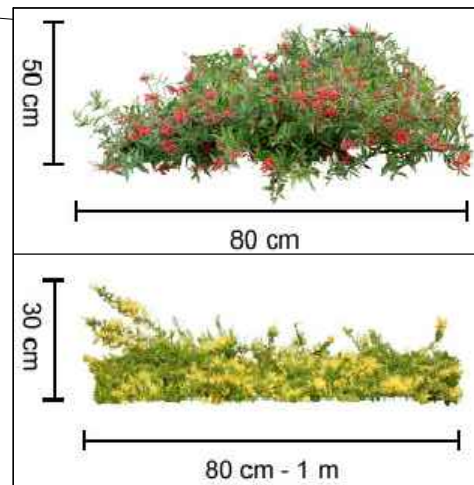

VEGETATION PLANTING
CHERRY & GOLD CLUSTER GREVILLEAS
PLANTED RANDOM ON BANK

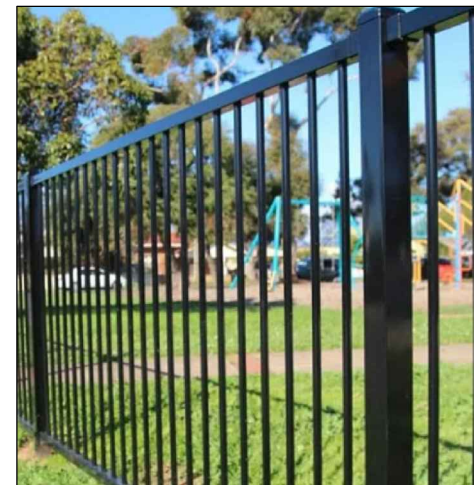

PROTECTION FENCING
BLACK POWDERCOATED FENCE TO MATCH EXISTING
SHELTER ARRANGEMENT IN POSITION AS SHOWN
FOR PUBLIC VIEWING

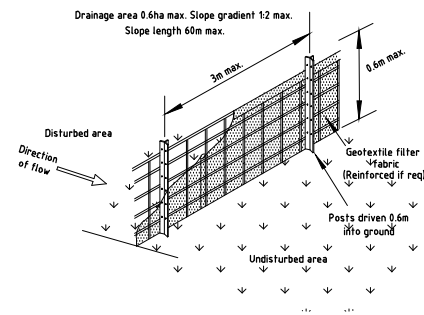

SEDIMENT FENCE DETAIL
NOT TO SCALE - EXAMPLE IF REQUIRED

DRAFT

ALL DIMENSIONS GIVEN ARE IN MILLIMETRES (UNLESS SHOWN OTHERWISE) & ARE TO BE CHECKED AND VERIFIED PRIOR TO CONSTRUCTION. DO NOT SCALE DRAWINGS FOR DIMENSIONS. DIMENSIONS WITH ASTERISKS ARE APPROXIMATE ONLY AND ARE TO BE CHECKED AND VERIFIED ON SITE PRIOR TO CONSTRUCTION.
ALL WORK SHOWN ON THE DRAWINGS COMPRISING THE SET SHALL COMPLY WITH THE BUILDING CODE OF AUSTRALIA & THE REQUIREMENTS OF RELEVANT AUTHORITIES & THEIR CONDITIONS OF CONSENT.
ALL WORKMANSHIP & MATERIALS SHALL COMPLY WITH THE REQUIREMENTS OF THE RELEVANT AUSTRALIAN STANDARDS.
THIS DRAWING TO BE READ IN CONJUNCTION WITH ALL OTHER DRAWINGS & DOCUMENTATION COMPRISING THE SET INCLUDING THE SPECIFICATION AND OTHER CONSULTANT'S DRAWINGS (WHERE SUPPLIED).

REV	DESCRIPTION	DATE
0	MASTER PLAN DA DRAFT	25.11.24
1	MODIFICATION TO FENCING/OFFSET DIMS	14.01.25
-	-	-
-	-	-
-	-	-
-	-	-
-	-	-
-	-	-

CLIENT/PROJECT
GROW MOLONG
(GRAIN CORP)
LOT 1 DP819869
MOLONG NSW


DESIGN
JSP/LD

SHEET
2 of 3


SCALE
1:500(A3)

DRAWING TITLE
DETAIL PLAN
DRG. No. 1124-8-001
A3


JSP DESIGN
FOUR ALLENBY ROAD
ORANGE NSW 2800 ph | 0459 774431
REV 1

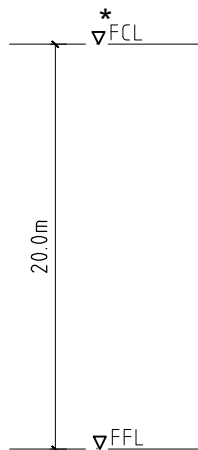

EXISTING WEST ELEVATION
VIEW FROM MITCHELL HIGHWAY
NOT TO SCALE

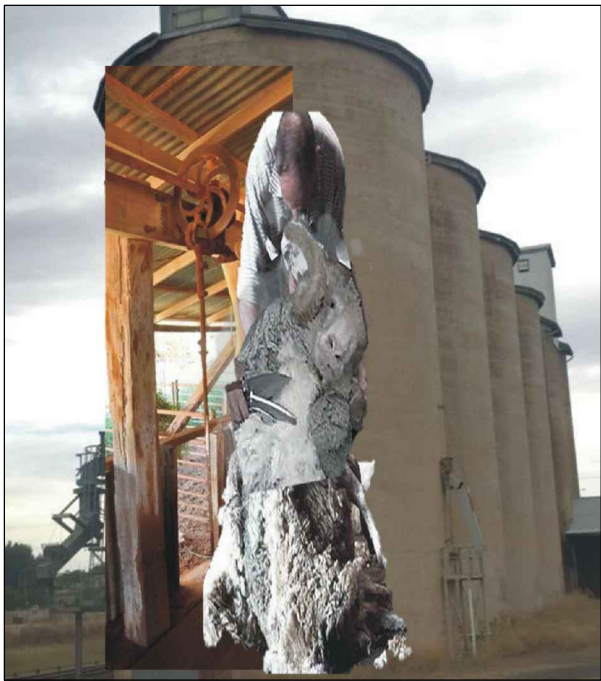

PROPOSED NORTH ELEVATION
BLADE SHEARER
NOT TO SCALE

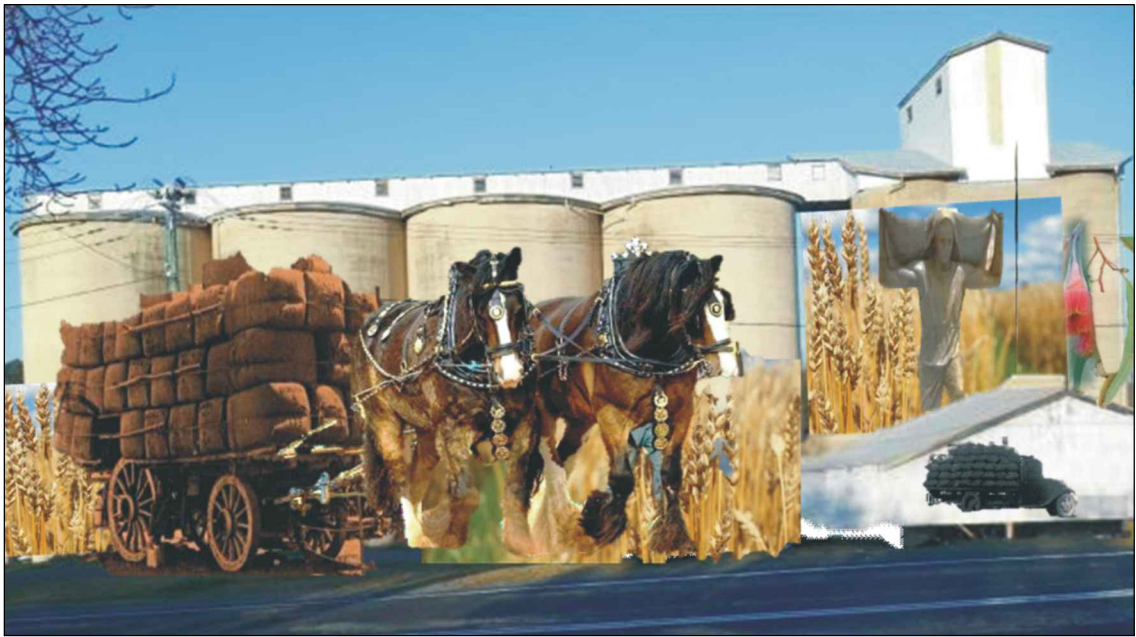

PROPOSED NORTH ELEVATION
WOOL TRANSPORT
NOT TO SCALE



PROPOSED SOUTH ELEVATION
EUCALYPT FLOWER & PLATYPUS
NOT TO SCALE

DRAFT

1 12 13 14 

* ALL DIMENSIONS GIVEN ARE IN MILLIMETRES (UNLESS SHOWN OTHERWISE) & ARE TO BE CHECKED AND VERIFIED PRIOR TO CONSTRUCTION. DO NOT SCALE DRAWINGS FOR DIMENSIONS. DIMENSIONS WITH ASTERISKS ARE APPROXIMATE ONLY AND ARE TO BE CHECKED AND VERIFIED ON SITE PRIOR TO CONSTRUCTION.
ALL WORK SHOWN ON THE DRAWINGS COMPRISING THE SET SHALL COMPLY WITH THE BUILDING CODE OF AUSTRALIA & THE REQUIREMENTS OF RELEVANT AUTHORITIES & THEIR CONDITIONS OF CONSENT.
ALL WORKMANSHIP & MATERIALS SHALL COMPLY WITH THE REQUIREMENTS OF THE RELEVANT AUSTRALIAN STANDARDS.
THIS DRAWING TO BE READ IN CONJUNCTION WITH ALL OTHER DRAWINGS & DOCUMENTATION COMPRISING THE SET INCLUDING THE SPECIFICATION AND OTHER CONSULTANT'S DRAWINGS (WHERE SUPPLIED).

REV	DESCRIPTION	DATE
0	MASTER PLAN DA DRAFT	25.11.24
1	MODIFICATION TO FENCING/OFFSET DIMS	14.01.25
-	-	-
-	-	-
-	-	-
-	-	-
-	-	-
-	-	-

CLIENT/PROJECT

GROW MOLONG
(GRAIN CORP)
LOT 1 DP819869
MOLONG NSW

DRAWING TITLE

PROPOSED SILO ART
ELEVATIONS

DESIGN JSP/LD

SHEET 3 of 3

SCALE NTS

DRG. No.

1124-8-001

A3

JSP DESIGN
FOUR ALLENBY ROAD
ORANGE NSW 2800 ph | 0459 774431

REV

1