


0 1 2 

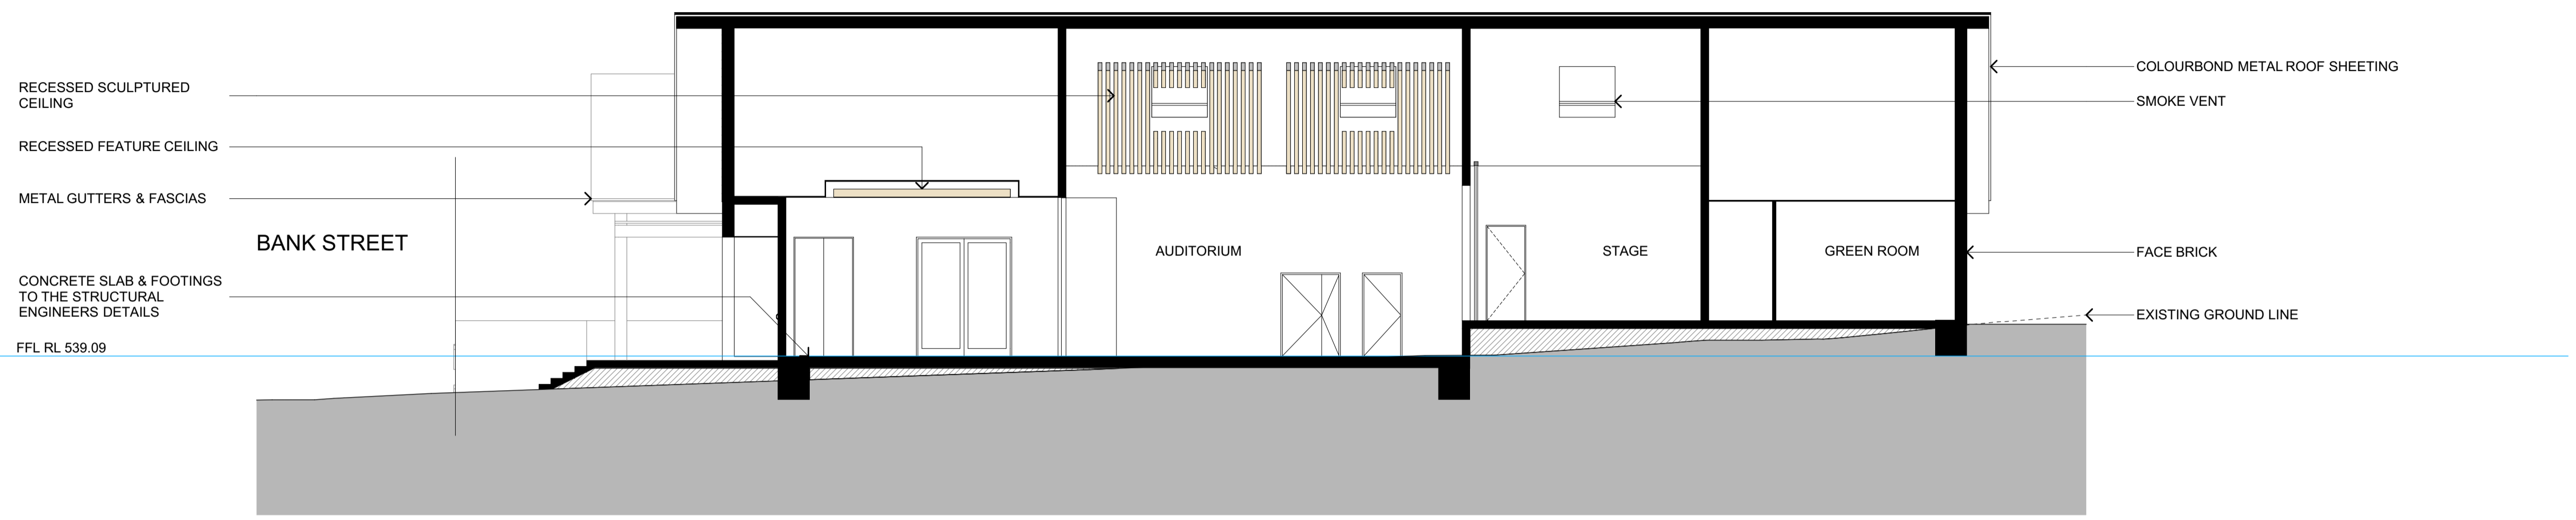

SECTION A



SECTION B



O:\6371_Molong Masterplan\15_Architectural\CAD\6371_DA2.dwg

REV.	DATE	DESCRIPTION	BY
G	5/06/2020	DEVELOPMENT APPLICATION SUBMISSION	HF
F	3/06/2020	DEVELOPMENT APPLICATION SUBMISSION	HF
E	11/05/2020	ISSUE FOR INFORMATION	

DATUM: AHD
SCALE: 1:100@A1
(1:200@A3)
SCALE: 1:100 @ A1
NOTE: DO NOT SCALE OFF DRAWINGS. USE FIGURED DIMENSIONS ONLY. REPORT ANY DISCREPANCIES TO THE AUTHOR. THIS DRAWING BEING THE PROPERTY OF KING & CAMPBELL PTY LTD IS PROTECTED BY COPYRIGHT AND MUST NOT BE USED, REPRODUCED OR COPIED WHOLLY, OR IN PART WITHOUT THE WRITTEN PERMISSION OF KING & CAMPBELL PTY LTD.
© King & Campbell Pty Ltd
NOMINATED ARCHITECT: NIGEL SWIFT - NSW ARB No 7025 OLD ARB No 3957

PROJECT NO:	6371
DA NO.:	01
DESIGNED BY:	NS
DRAWN BY:	NS
CHECKED BY:	TW
DATE CREATED:	DATE CREATED

DRAWING TITLE:	SECTIONS - SHEET 1	PROJECT:	CABONNE COMMUNITY CENTRE LOT 2 DP 1082943, LOT B DP 155735 & LOT 432 DP 1070957, 94 - 98 BANK STREET MOLONG NSW 2866	DRAWING NO.:	REVISION:
CLIENT:	CABONNE COUNCIL			6371_DA2.1	G

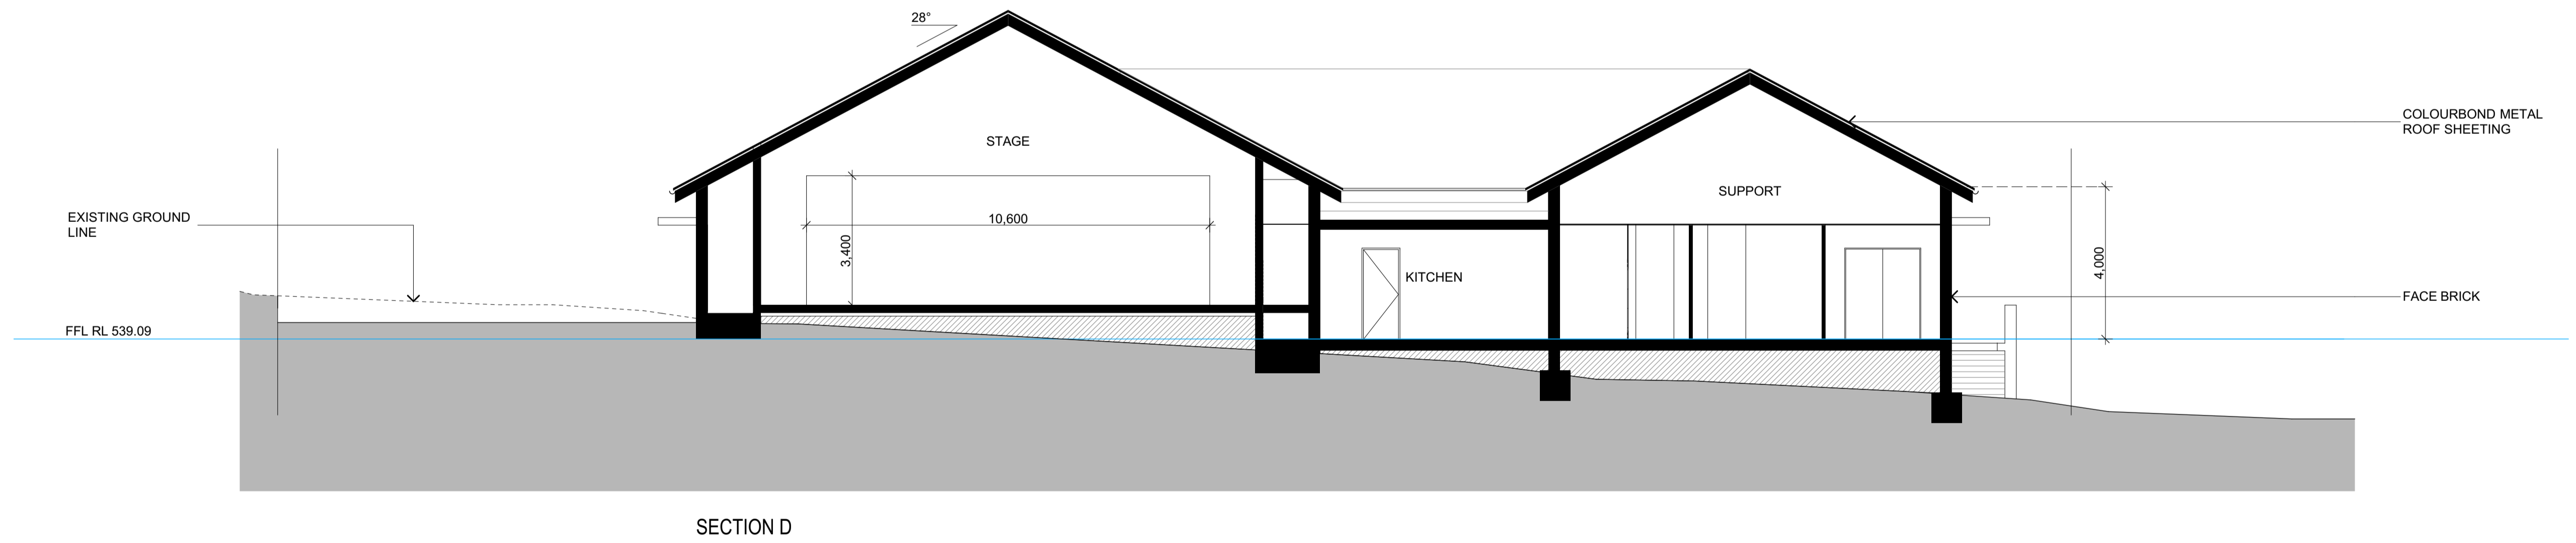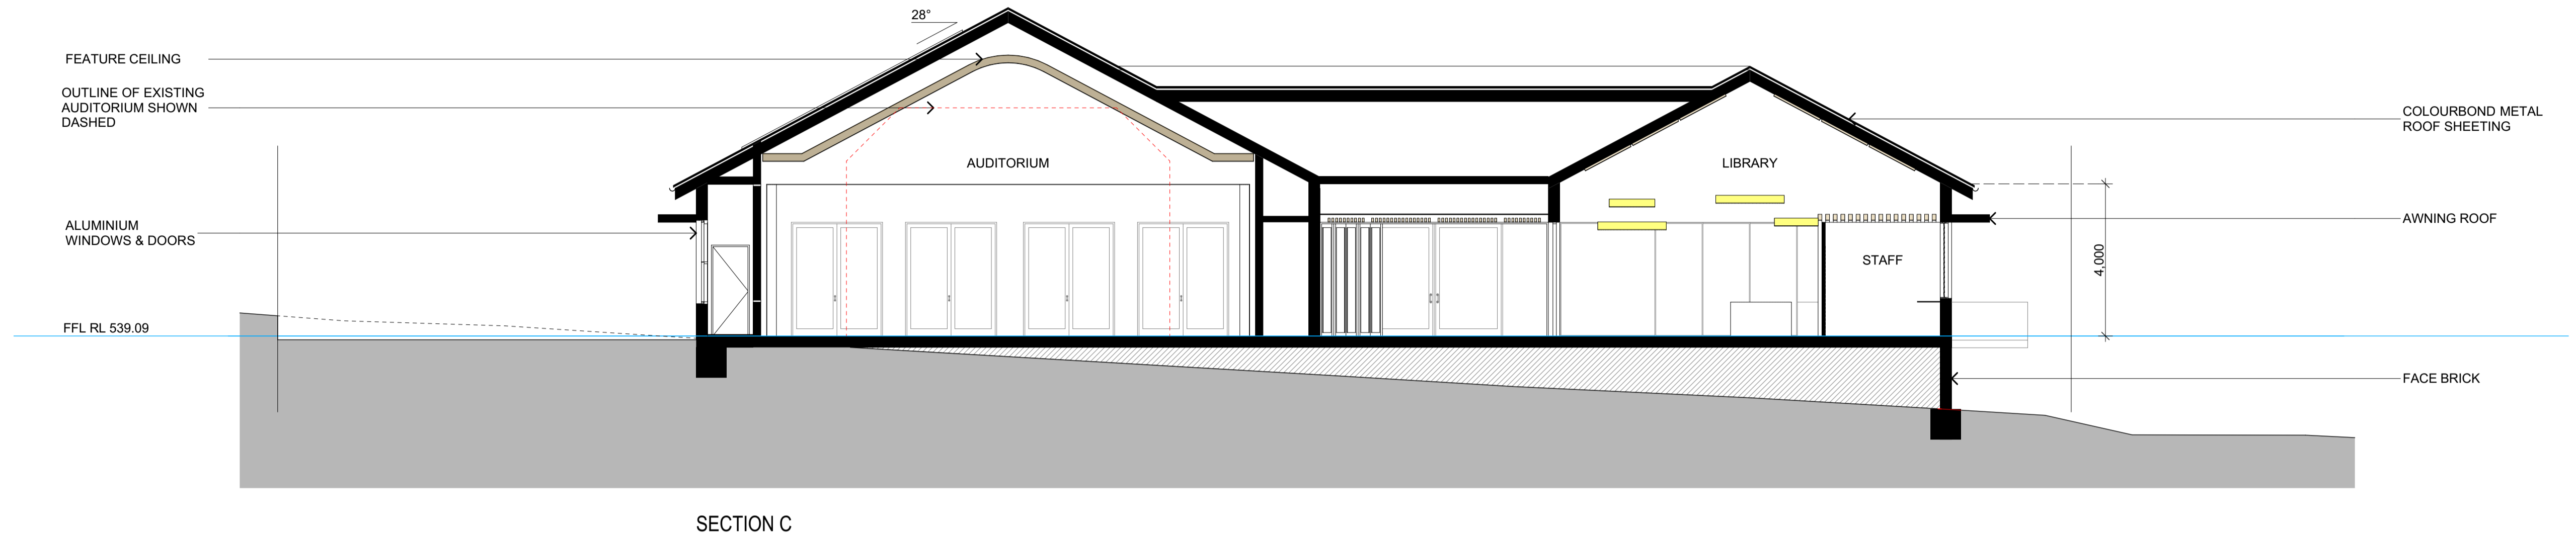

O:\6371_Molong Masterplan\15_Architectural\CAD\6371_DA06.dwg

development application submission

KING + CAMPBELL

King & Campbell Pty Ltd
 www.KingCampbell.com.au
 A: PO Box 243 Port Macquarie NSW 2444
 T: 02 6586 2555
 F: 02 6583 4064
 E: info@KingCampbell.com.au


REV.	DATE	DESCRIPTION	BY
G	5/06/2020	DEVELOPMENT APPLICATION SUBMISSION	HF
F	3/06/2020	DEVELOPMENT APPLICATION SUBMISSION	HF
E	11/05/2020	ISSUE FOR INFORMATION	

DATUM: AHD
 SCALE: 1:100@A1
 (1:200@A3)
 0 1 2 3 4 5m
 SCALE 1:100 @ A1
 NOTE: DO NOT SCALE OFF DRAWINGS. USE FIGURED DIMENSIONS ONLY. REPORT ANY DISCREPANCIES TO THE AUTHOR. THIS DRAWING BEING THE PROPERTY OF KING & CAMPBELL PTY LTD IS PROTECTED BY COPYRIGHT AND MUST NOT BE USED, REPRODUCED OR COPIED WHOLLY, OR IN PART WITHOUT THE WRITTEN PERMISSION OF KING & CAMPBELL PTY LTD.
 © King & Campbell Pty Ltd
 NOMINATED ARCHITECT: NIGEL SWIFT - NSW ARB No 7025 OLD ARB No 3957


PROJECT NO:	6371
DA NO.:	01
DESIGNED BY:	NS
DRAWN BY:	NS
CHECKED BY:	TW
DATE CREATED:	DATE CREATED

DRAWING TITLE:	SECTIONS - SHEET 2	PROJECT:	CABONNE COMMUNITY CENTRE LOT 2 DP 1082943, LOT B DP 155735 & LOT 432 DP 1070957, 94 - 98 BANK STREET MOLONG NSW 2866	DRAWING NO:	REVISION:
CLIENT:	CABONNE COUNCIL			6371_DA2.2	G

A1

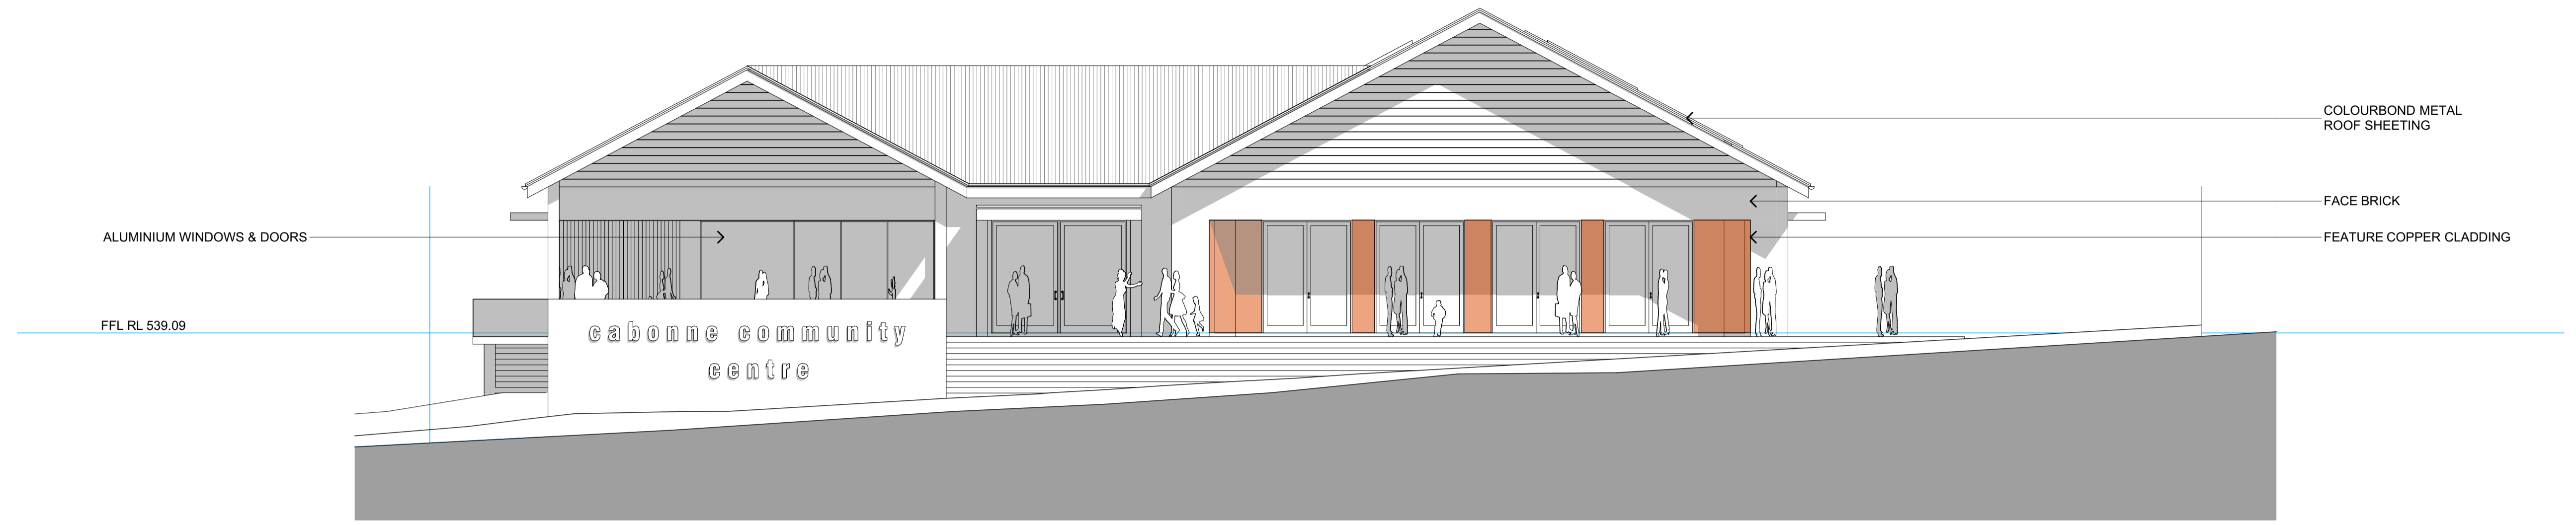

NORTH ELEVATION

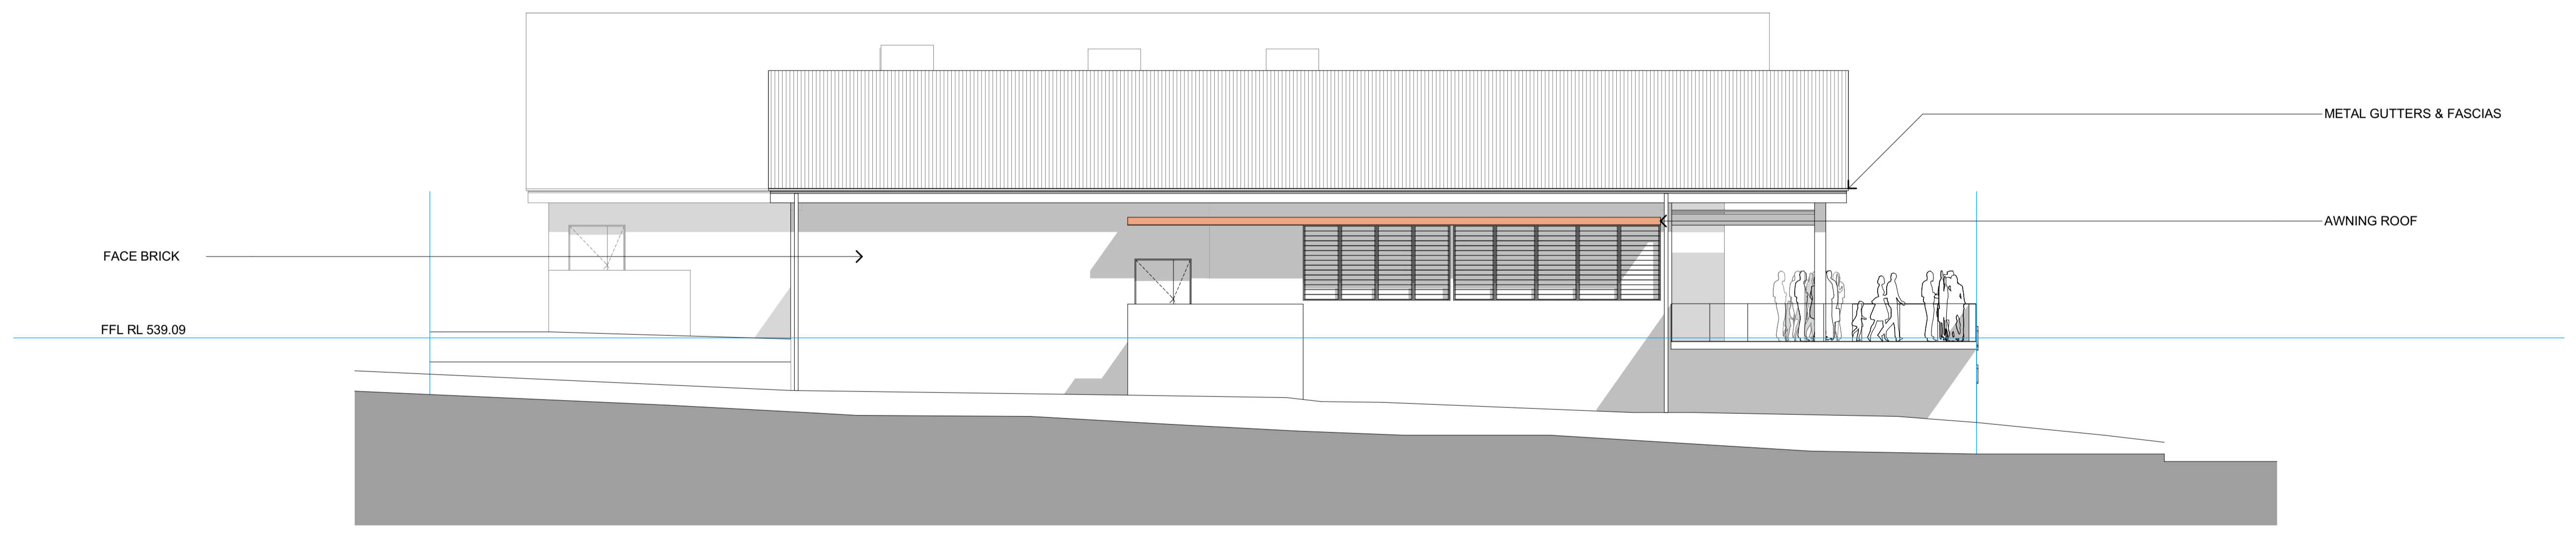

EAST ELEVATION

O:\6371_Molong Masterplan\15_Architectural\CAD\6371 DA06.dwg


development application submission

REV.	DATE	DESCRIPTION	BY
G	5/06/2020	DEVELOPMENT APPLICATION SUBMISSION	HF
F	3/06/2020	DEVELOPMENT APPLICATION SUBMISSION	HF
E	11/05/2020	ISSUE FOR INFORMATION	


DATUM: AHD
 SCALE: 1:100@A1
 (1:200@A3)
 0 1 2 3 4 5m
 SCALE 1:100 @ A1
 NOTE: DO NOT SCALE OFF DRAWINGS. USE FIGURED DIMENSIONS ONLY. REPORT ANY DISCREPANCIES TO THE AUTHOR. THIS DRAWING BEING THE PROPERTY OF KING & CAMPBELL PTY LTD IS PROTECTED BY COPYRIGHT AND MUST NOT BE USED, REPRODUCED OR COPIED WHOLLY, OR IN PART WITHOUT THE WRITTEN PERMISSION OF KING & CAMPBELL PTY LTD.
 © King & Campbell Pty Ltd
 NCMINATED ARCHITECT: NIGEL SWIFT - NSW ARB No 7025 OLD ARB No 3957

PROJECT NO:	6371
DA NO.:	01
DESIGNED BY:	NS
DRAWN BY:	NS
CHECKED BY:	TW
DATE CREATED:	DATE CREATED

DRAWING TITLE:	ELEVATIONS - SHEET 1	PROJECT:	CABONNE COMMUNITY CENTRE LOT 2 DP 1082943, LOT B DP 155735 & LOT 432 DP 1070957, 94 - 98 BANK STREET MOLONG NSW 2866	DRAWING NO:	6371_DA3.1	REVISION:	G
CLIENT:	CABONNE COUNCIL						

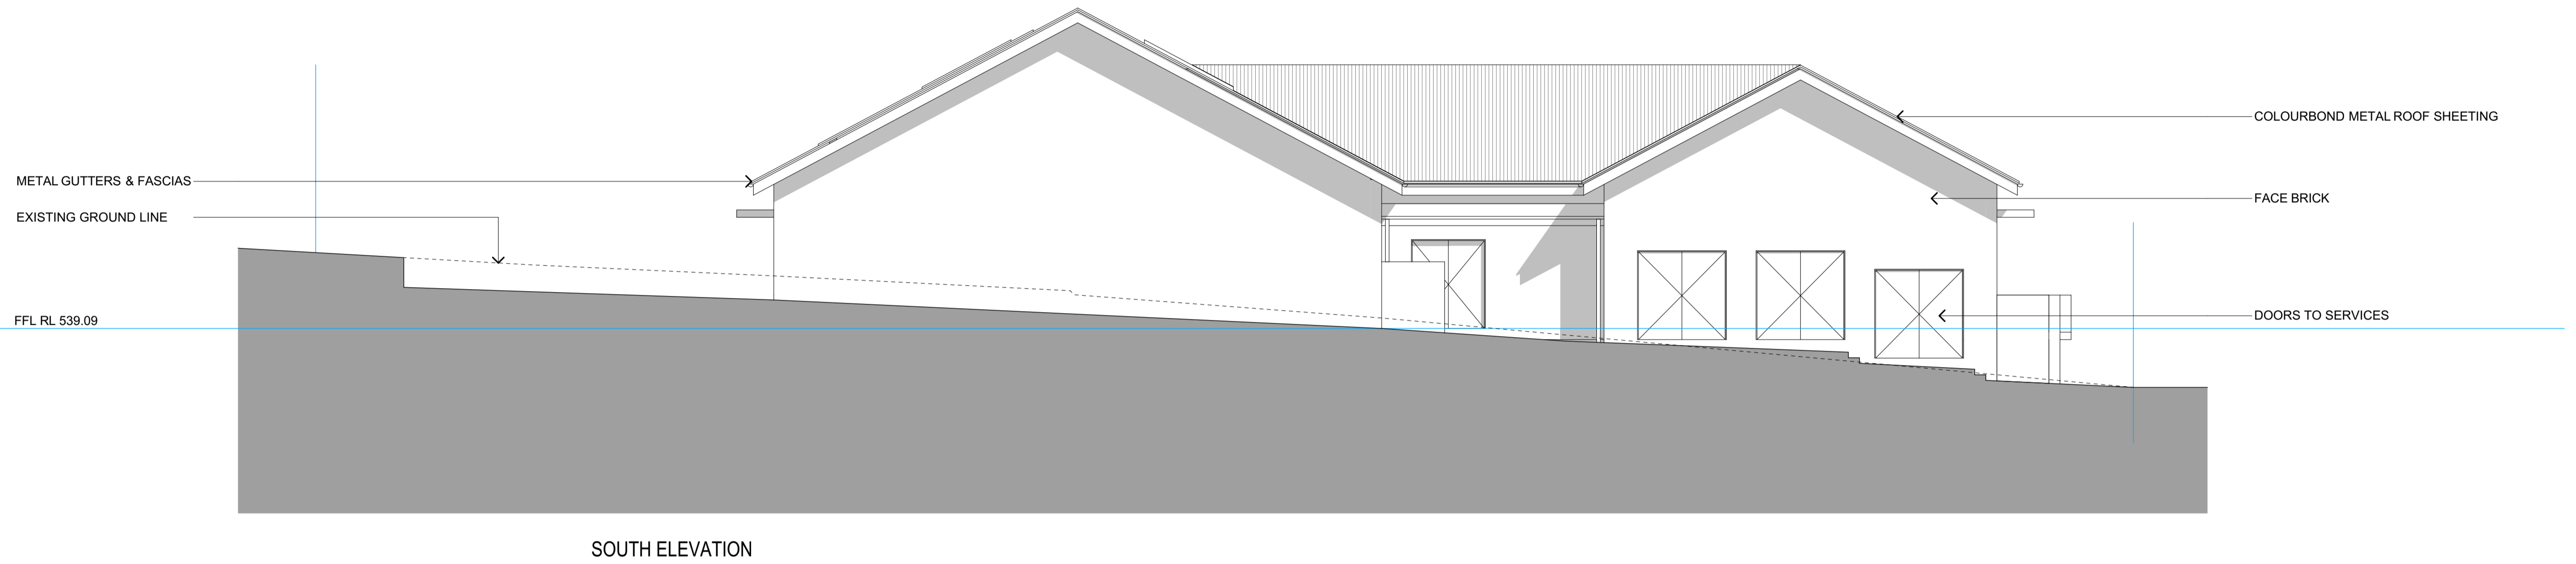

SOUTH ELEVATION

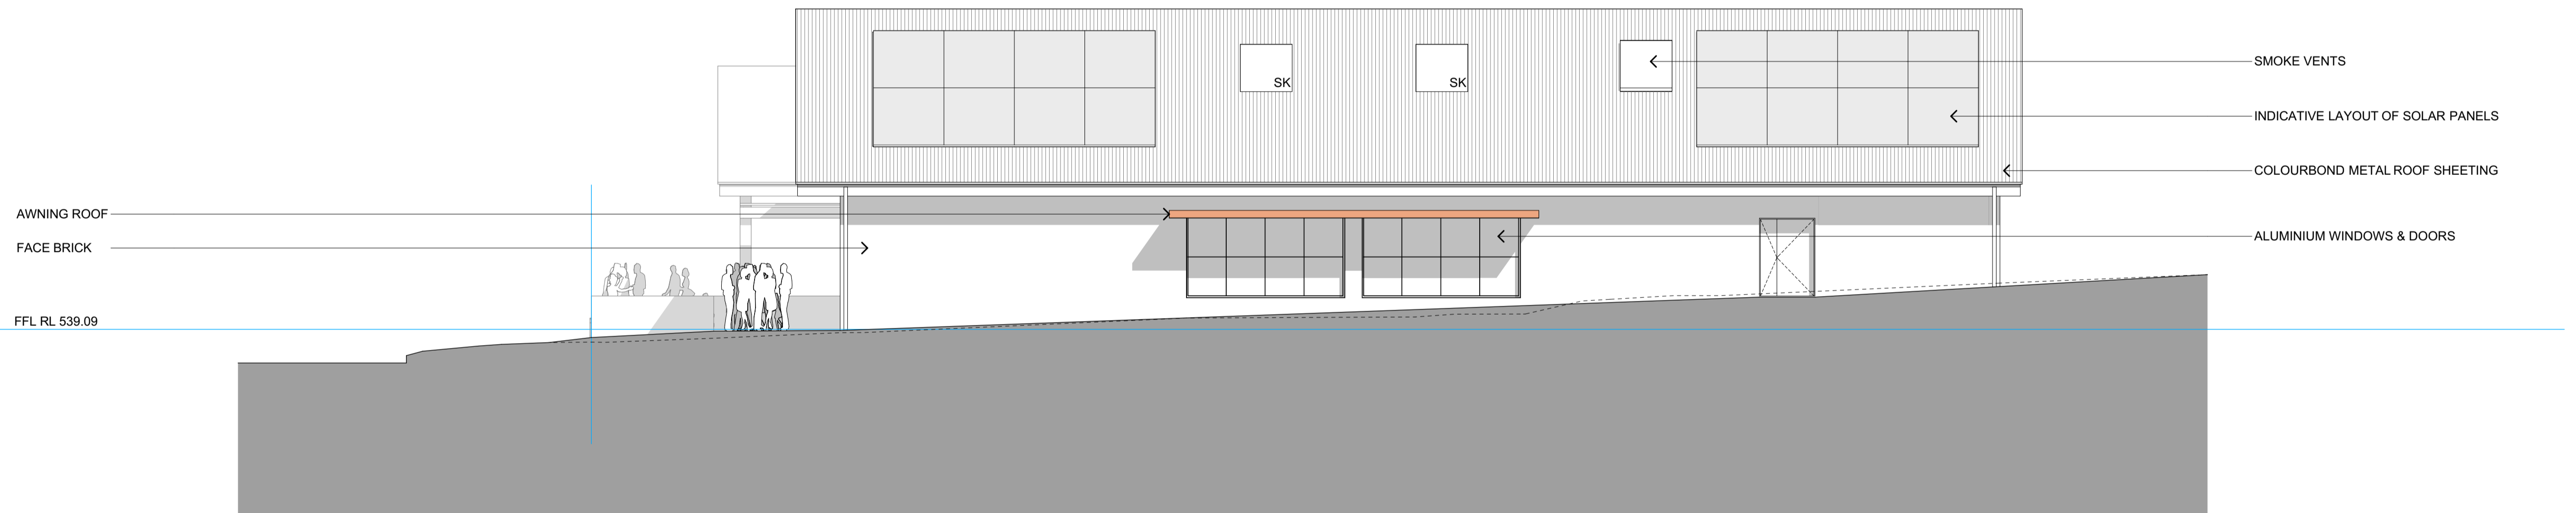

WEST ELEVATION


O:\6371_Molong Masterplan\15_Architectural\CAD\6371 DA06.dwg

REV.	DATE	DESCRIPTION	BY
G	5/06/2020	DEVELOPMENT APPLICATION SUBMISSION	HF
F	3/06/2020	DEVELOPMENT APPLICATION SUBMISSION	HF
E	11/05/2020	ISSUE FOR INFORMATION	


DATUM: AHD
 SCALE: 1:100@A1
 (1:200@A3)
 0 1 2 3 4 5m
 SCALE 1:100 @ A1
 NOTE: DO NOT SCALE OFF DRAWINGS. USE FIGURED DIMENSIONS ONLY. REPORT ANY DISCREPANCIES TO THE AUTHOR. THIS DRAWING BEING THE PROPERTY OF KING & CAMPBELL PTY LTD IS PROTECTED BY COPYRIGHT AND MUST NOT BE USED, REPRODUCED OR COPIED WHOLLY, OR IN PART WITHOUT THE WRITTEN PERMISSION OF KING & CAMPBELL PTY LTD.
 © King & Campbell Pty Ltd
 NCMINATED ARCHITECT: NIGEL SWIFT - NSW ARB No 7025 OLD ARB No 3957

PROJECT NO:	6371
DA NO.:	01
DESIGNED BY:	NS
DRAWN BY:	NS
CHECKED BY:	TW
DATE CREATED:	DATE CREATED

DRAWING TITLE:	ELEVATIONS - SHEET 2	PROJECT:	CABONNE COMMUNITY CENTRE LOT 2 DP 1082943, LOT B DP 155735 & LOT 432 DP 1070957, 94 - 98 BANK STREET MOLONG NSW 2866	DRAWING NO.:	REVISION:
CLIENT:	CABONNE COUNCIL			6371_DA3.2	G

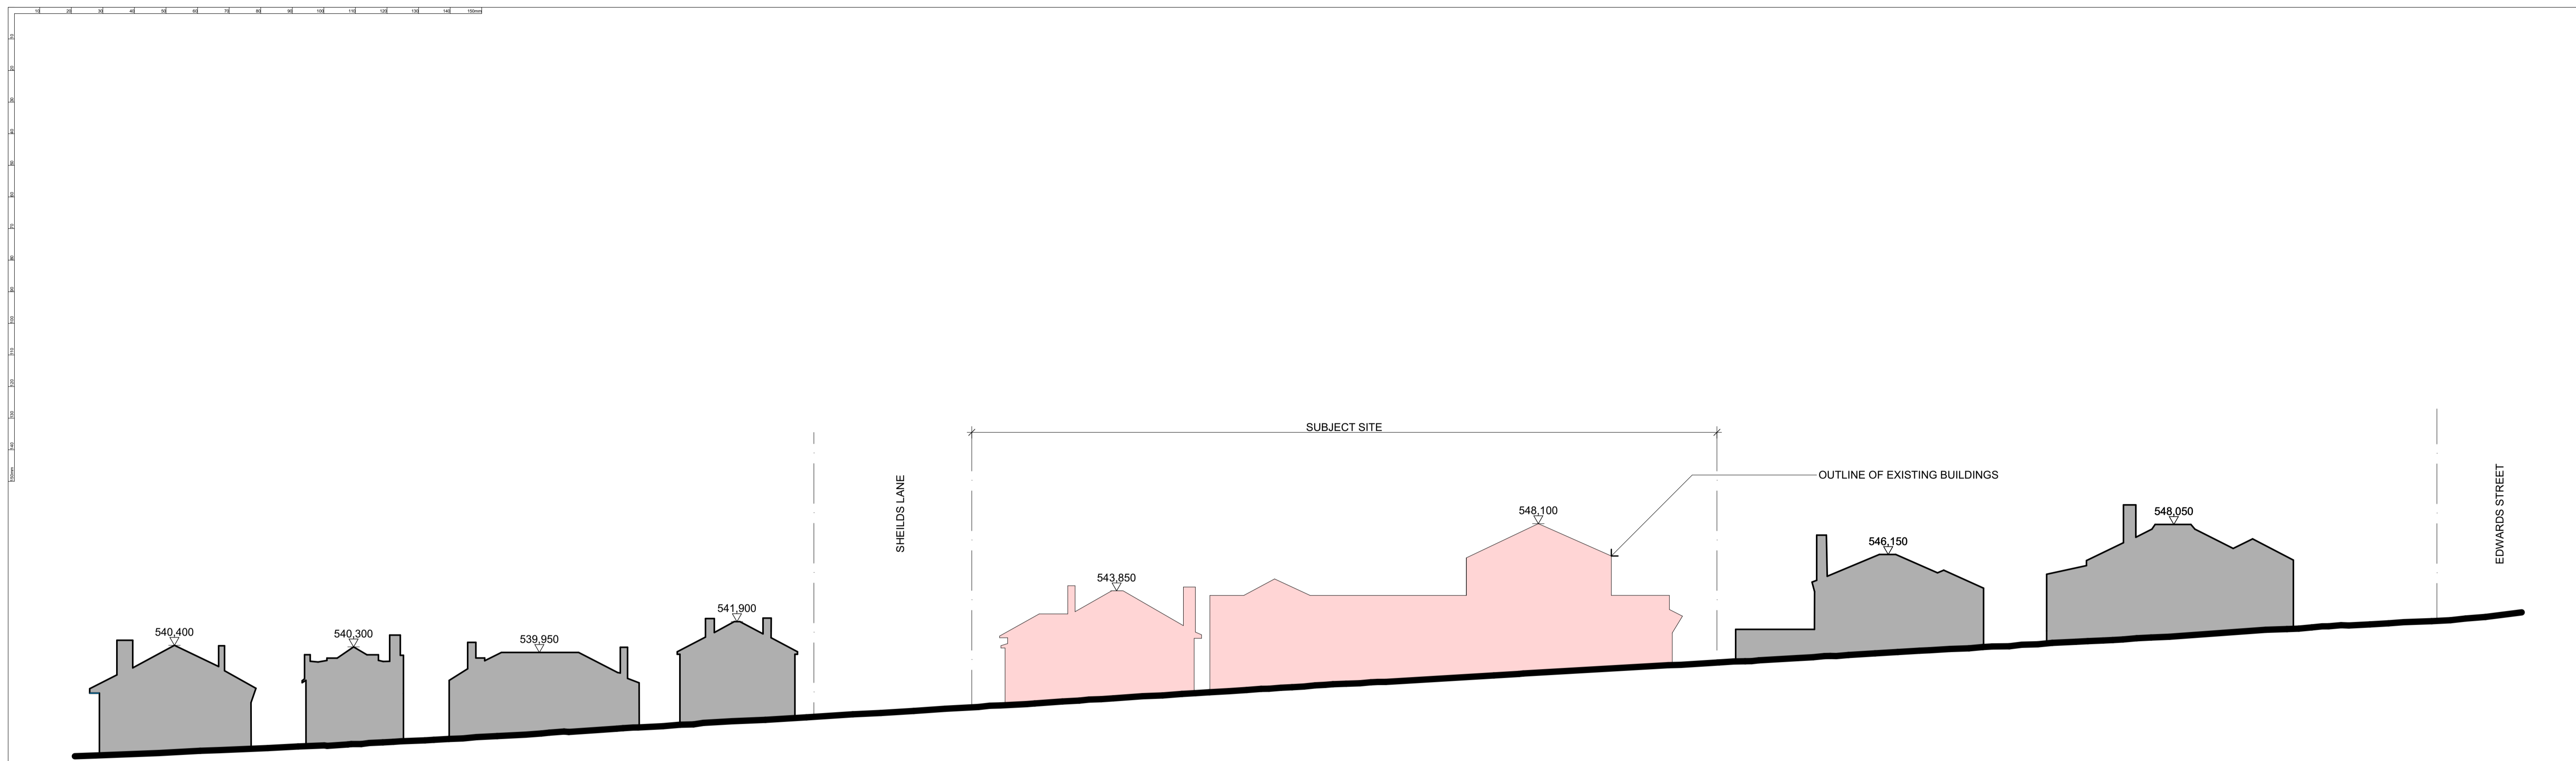

EXISTING BANK STREET ELEVATION

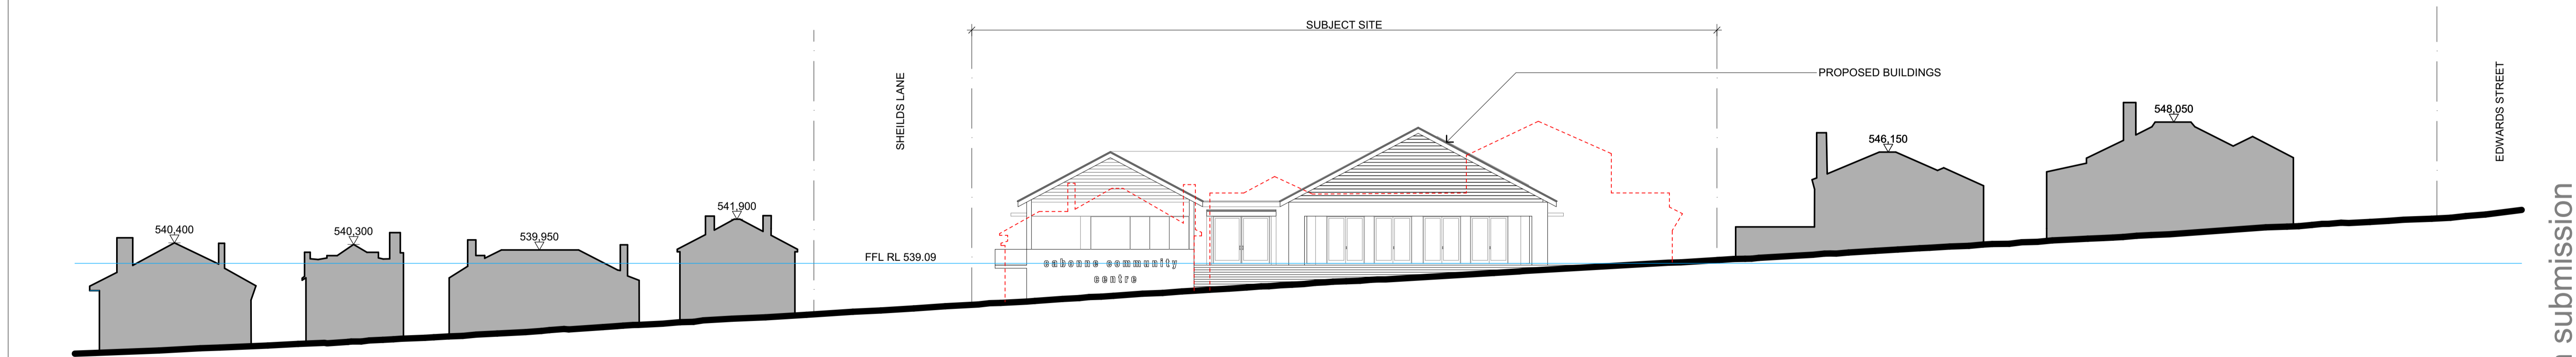

PROPOSED BANK STREET ELEVATION

O:\B371_Molong Masterplan\15_Architectural\CAD\B371 DA06.dwg

REV.	DATE	DESCRIPTION	BY
G	5/06/2020	DEVELOPMENT APPLICATION SUBMISSION	HF
F	3/06/2020	DEVELOPMENT APPLICATION SUBMISSION	HF
E	11/05/2020	ISSUE FOR INFORMATION	
A	24/04/2020	ISSUE FOR INFORMATION	AS

DATUM: AHD
 SCALE: 1:200@A1
 (1:400@A3)
 0 2 4 6 8 10m
 SCALE 1:200 @ A1
 NOTE: DO NOT SCALE OFF DRAWINGS. USE FIGURED DIMENSIONS ONLY. REPORT ANY DISCREPANCIES TO THE AUTHOR. THIS DRAWING BEING THE PROPERTY OF KING & CAMPBELL PTY LTD IS PROTECTED BY COPYRIGHT AND MUST NOT BE USED, REPRODUCED OR COPIED WHOLLY, OR IN PART WITHOUT THE WRITTEN PERMISSION OF KING & CAMPBELL PTY LTD.
 © King & Campbell Pty Ltd
 NOMINATED ARCHITECT: NIGEL SWIFT - NSW ARB No 7025 OLD ARB No 3957

PROJECT NO:	6371
DA NO.:	01
DESIGNED BY:	NS
DRAWN BY:	NS
CHECKED BY:	TW
DATE CREATED:	DATE CREATED

DRAWING TITLE:	EXISTING & PROPOSED BANK STREET ELEVATIONS	A1
PROJECT:	CABONNE COMMUNITY CENTRE LOT 2 DP 1082943, LOT B DP 155735 & LOT 432 DP 1070957, 94 - 98 BANK STREET MOLONG NSW 2866	
CLIENT:	CABONNE COUNCIL	
DRAWING NO:	6371_DA3.5	REVISION:
		G