

GENERAL NOTES:

1. These drawings shall be read with the specification, other working drawings as may be issued during the course of construction and Engineering drawings, reports and/or computations. Any discrepancies are to be referred to the Architect prior to work commencing.
2. All dimensions and levels shall be verified on site by the Contractor prior to commencing work.
3. Do not scale from drawings. Work to figured dimensions only. Site dimensions are subject to final survey and should not be relied upon for accuracy

- EMERGENCY EXIT
- ALCOHOL AREA
- MARKET STALL AREA
- MARSHAL AREA

A	FIRST ISSUE	BT	16/02/24
REV	DESCRIPTION	BY	DATE

SHEET NO:

01 of 01

SHEET NAME:
SITE PLAN

DRAWING STATUS
FOR DA LODGEMENT


CLIENT NAME
RED BOX GROUP

SITE DESCRIPTION
LOTS 62, 192, 193, 194 AND 195 DP 750147
TILGA STREET
CANOWINDRA NSW 2804

PROJECT NAME
TEMPORARY USE OF LAND (EVENT)

DRAWN:
16/02/2024

SCALE
1:1750 @ A3

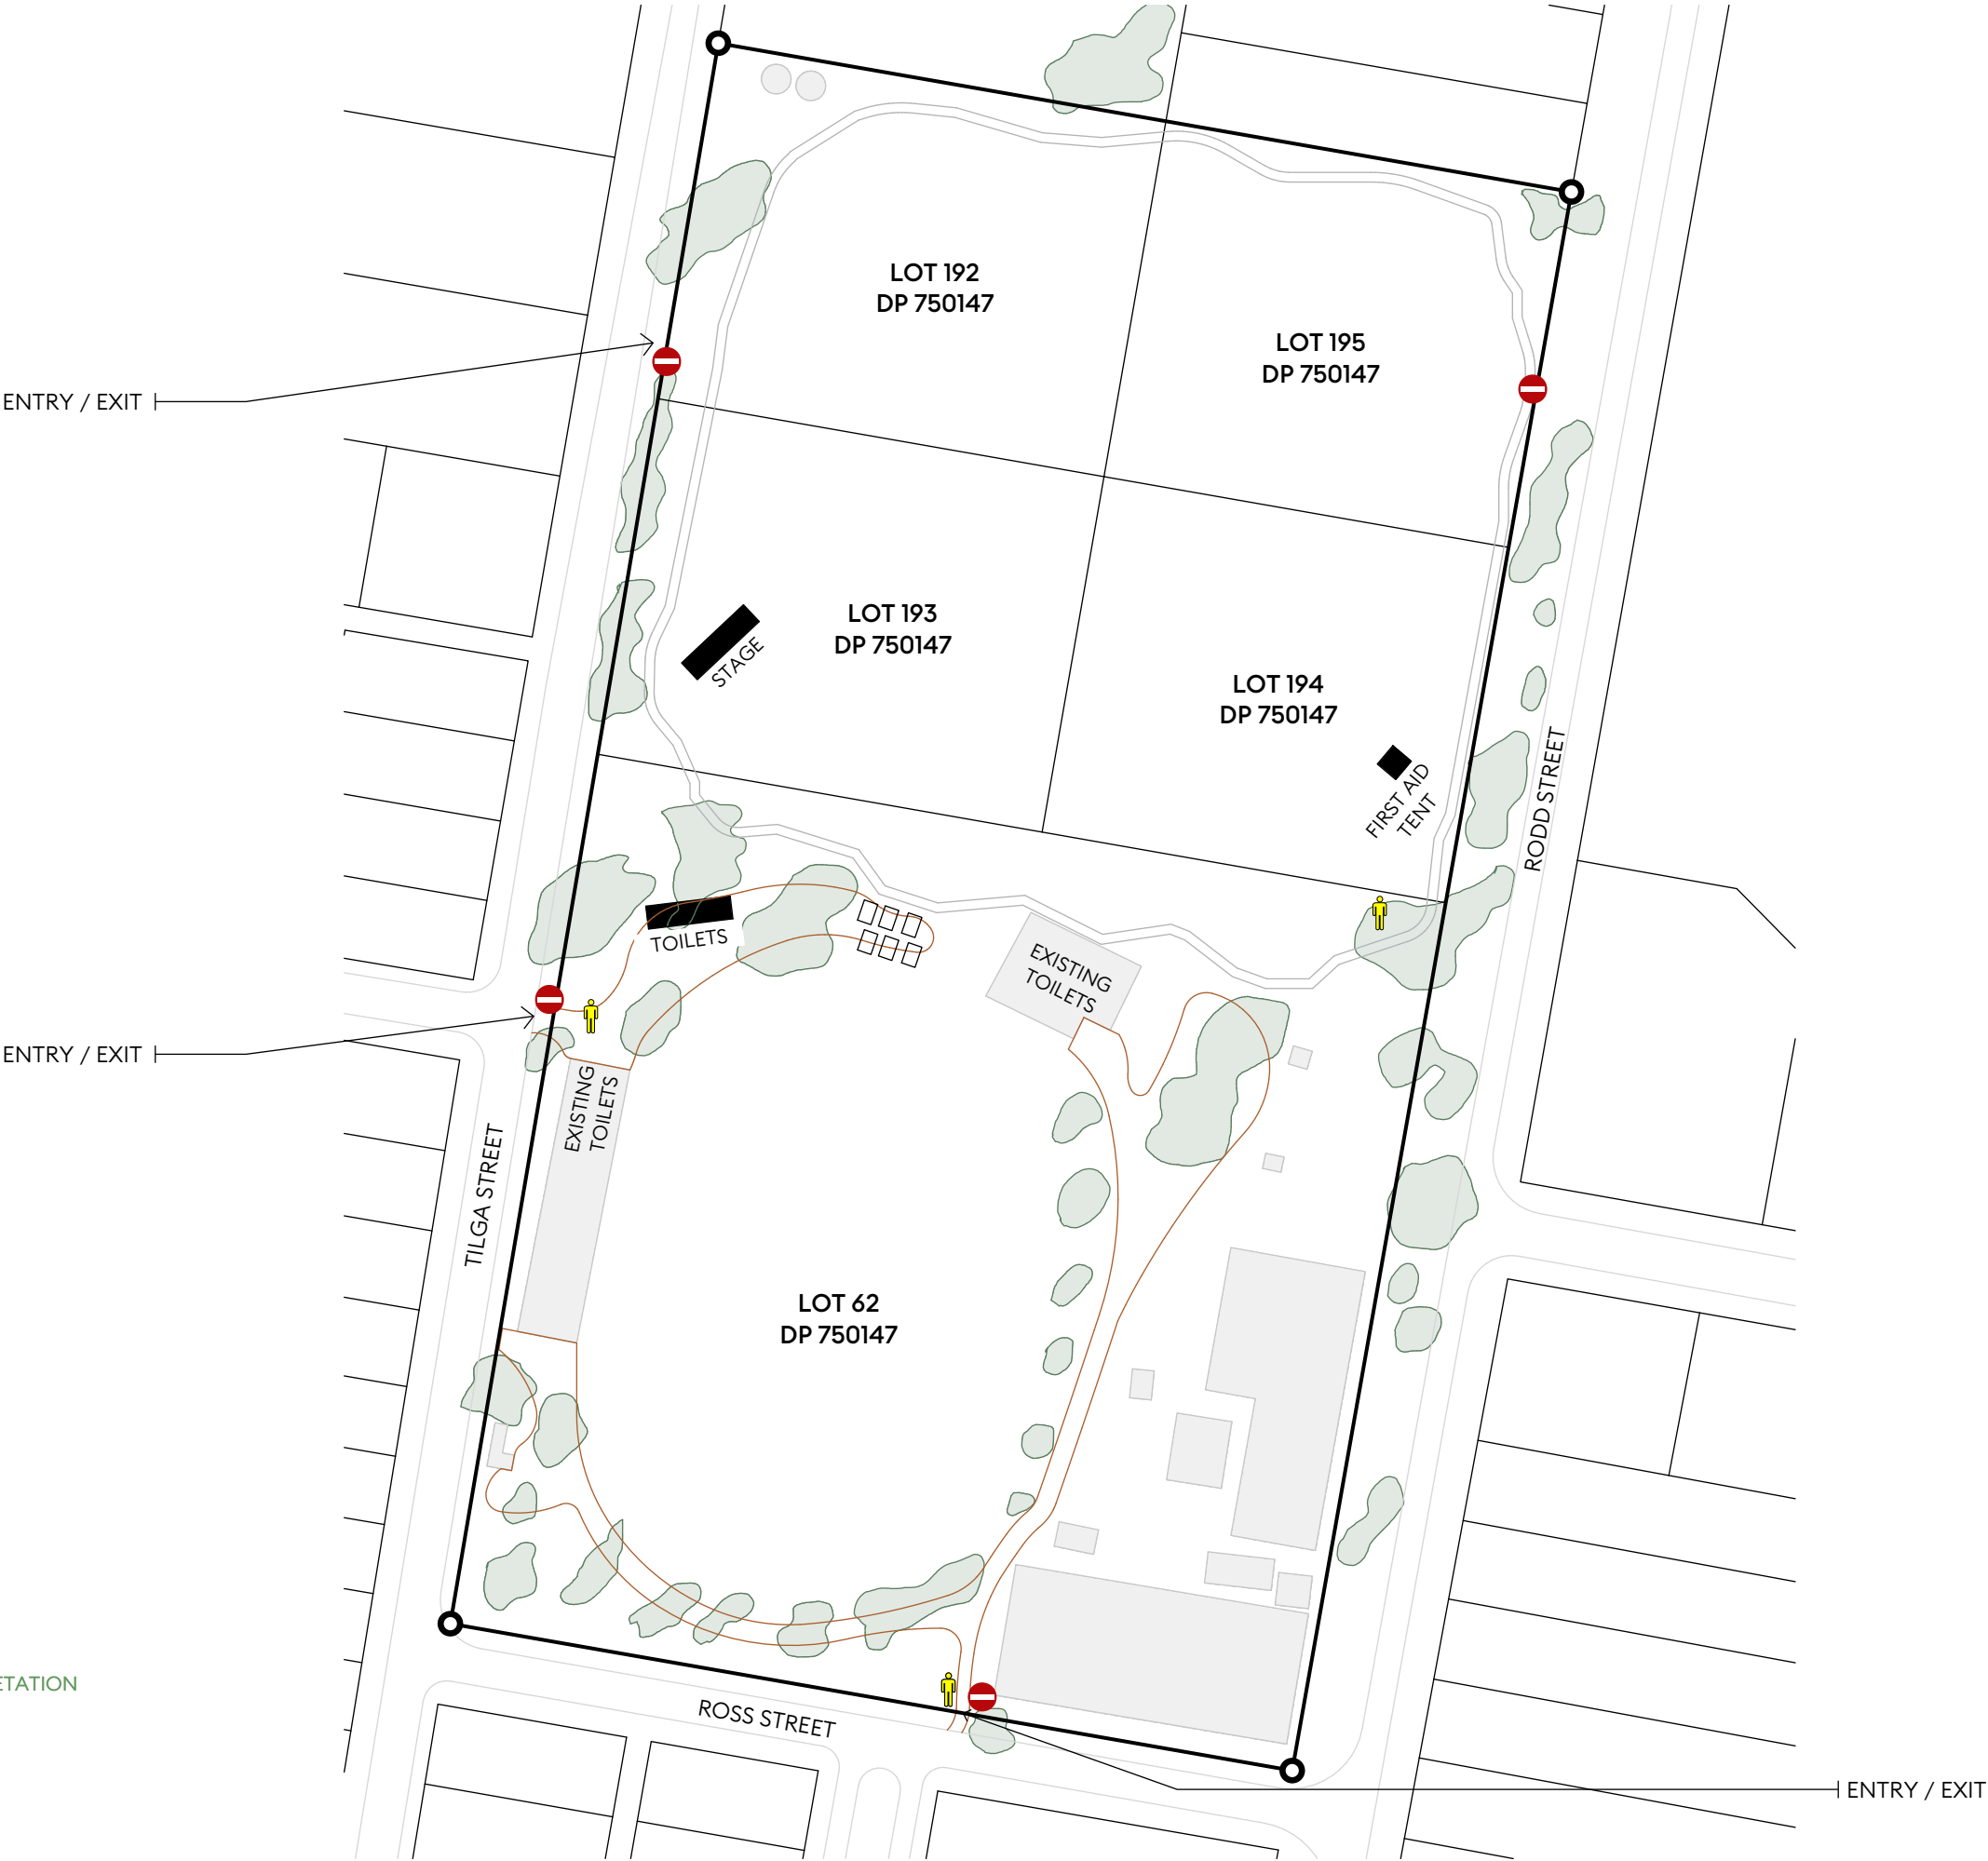

EV - EXSITING VEGETATION