
## NOTES:

- THIS PLAN IS PREPARED FROM A FIELD SURVEY FOR THE PURPOSE OF DESIGNING NEW CONSTRUCTIONS ON THE LAND AND SHOULD NOT BE USED FOR ANY OTHER PURPOSE.
- ALL UNDERGROUND SERVICES SHOWN ARE BASED ON A
   COMBINATION OF PREVIOUS COUNCIL RECORDS, VERBAL
   INSTRUCTIONS AND SURFACE INDICATORS LOCATED AT
   TIME OF SURVEY.
- 3. SURVEY ON GDA2020 COORD SYSTEM.
- 4. THESE NOTES ARE AN INTEGRAL PART OF THIS PLAN.

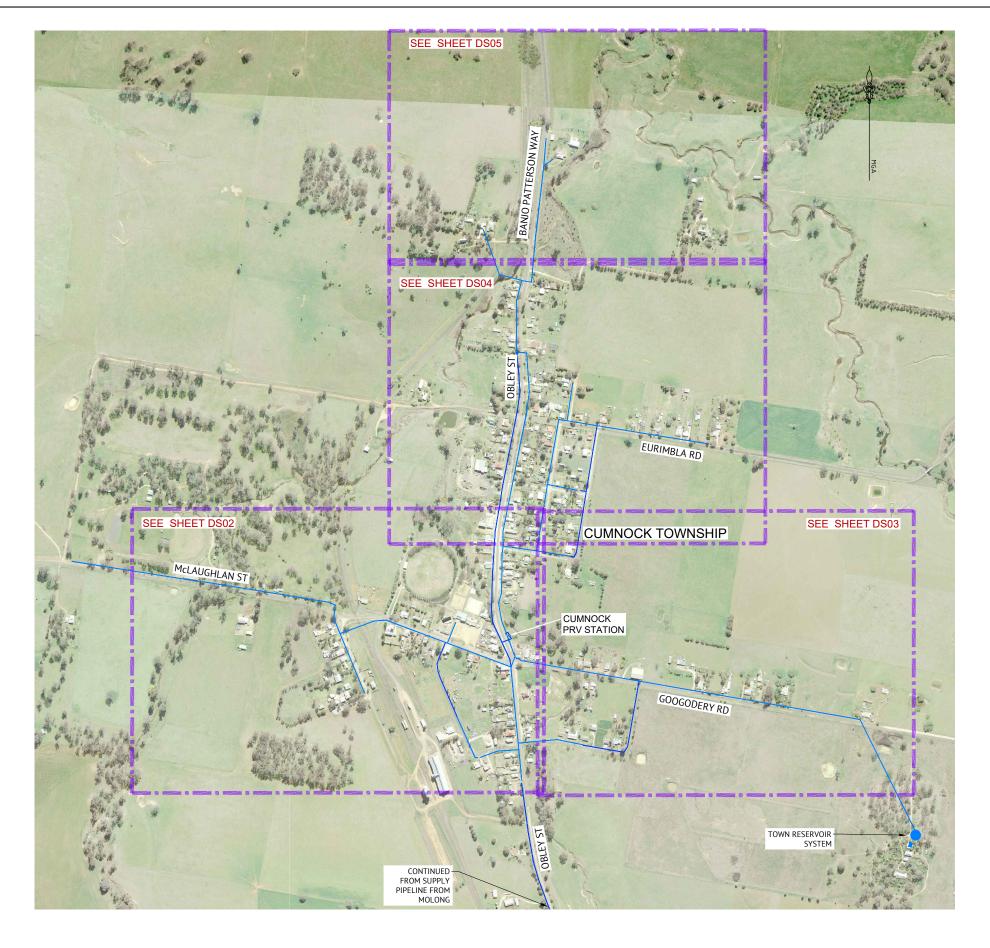

REV.	DATE	DFTD.	APPD.	DETAILS
Α	17/09/20	GT	PS	ISSUED FOR INFORMATION
В	14/010/20	GT	PS	ISSUED FOR INFORMATION-CUMNOCK TO YEOVAL LINE ADDE
$\overline{}$				


	FILE	INITIALS	DATE
SURVEY	221089 CUMNOCK.DWG	PS	17/9/20
DESIGN	-	-	
DRAINS/ HEC-RAS MODELLING	-	-	-
ENGINEERING/ SURVEYING APPROVAL		-	-


$\overline{}$		DRAWIN	IG SCALE		
		SCALE 1	:5000 (A1)		
0	100	200	300	400	500
	++++	++++	++++	++++	++
0	100	200	300	400	500
		SCALE 1	10000 (A3)		
			INGS. ALL MEAS	UREMENTS SHAL	


	APPROVAL AUTHORITY	CABONNE COUNCIL	
500	CLIENT	-	
500	PROJECT	CUMNOCK TOWNSHIP WATER DISTIBUTION SURVEY	,

,	L, PLANNING, SURVEYING, LE & ENVIRONMENTAL
Premise	154 PEISLEY STREET P.O. BOX 1963 ORANGE, NSW 2800 Ph. (02) 6393 5000 Fx. (02) 6393 5050 www.premise.com.au

TOWNSHIP OVERALL PLAN							
PROJECT NUMBER 221089	DRAWING FILE 221089_02B-DS01-DS05.dwg	ORIGINAL					
SURVEY MARK PM 44600	R.L. 505.70 DATUM A.H.D.	A1					
IMAGE SOURCE -		SET					
STATUS DRAFT	SHEET DS01 OF DS05	02B					

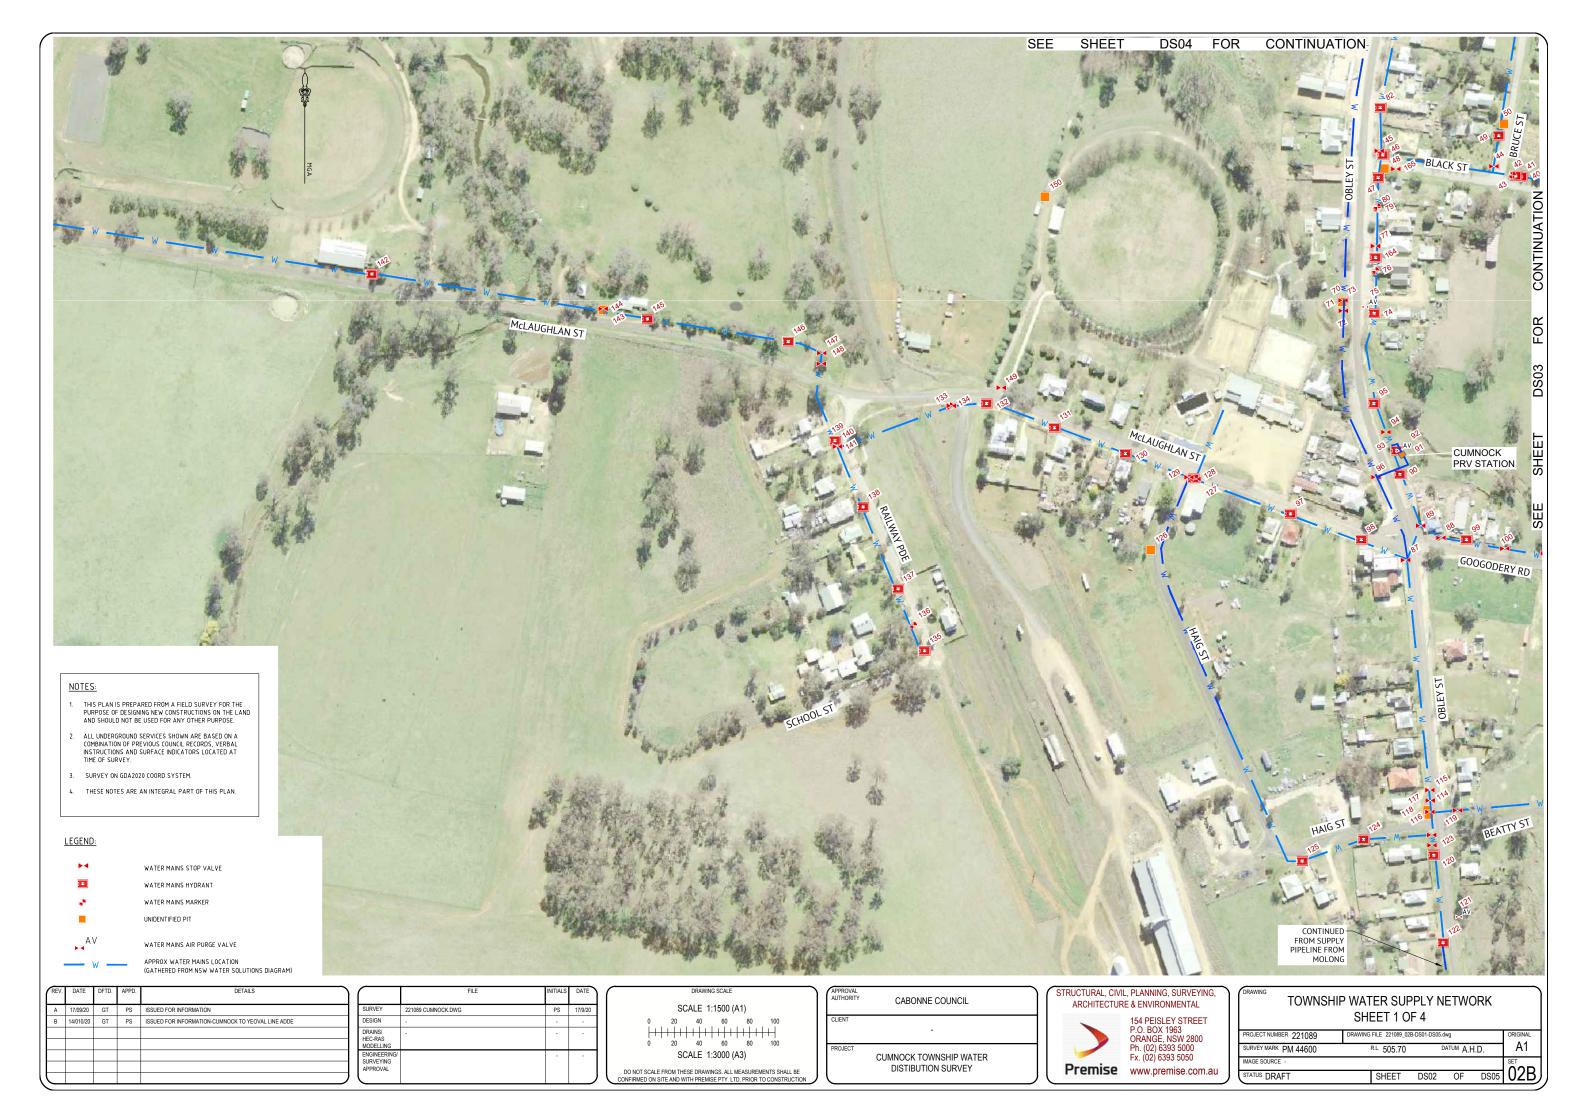

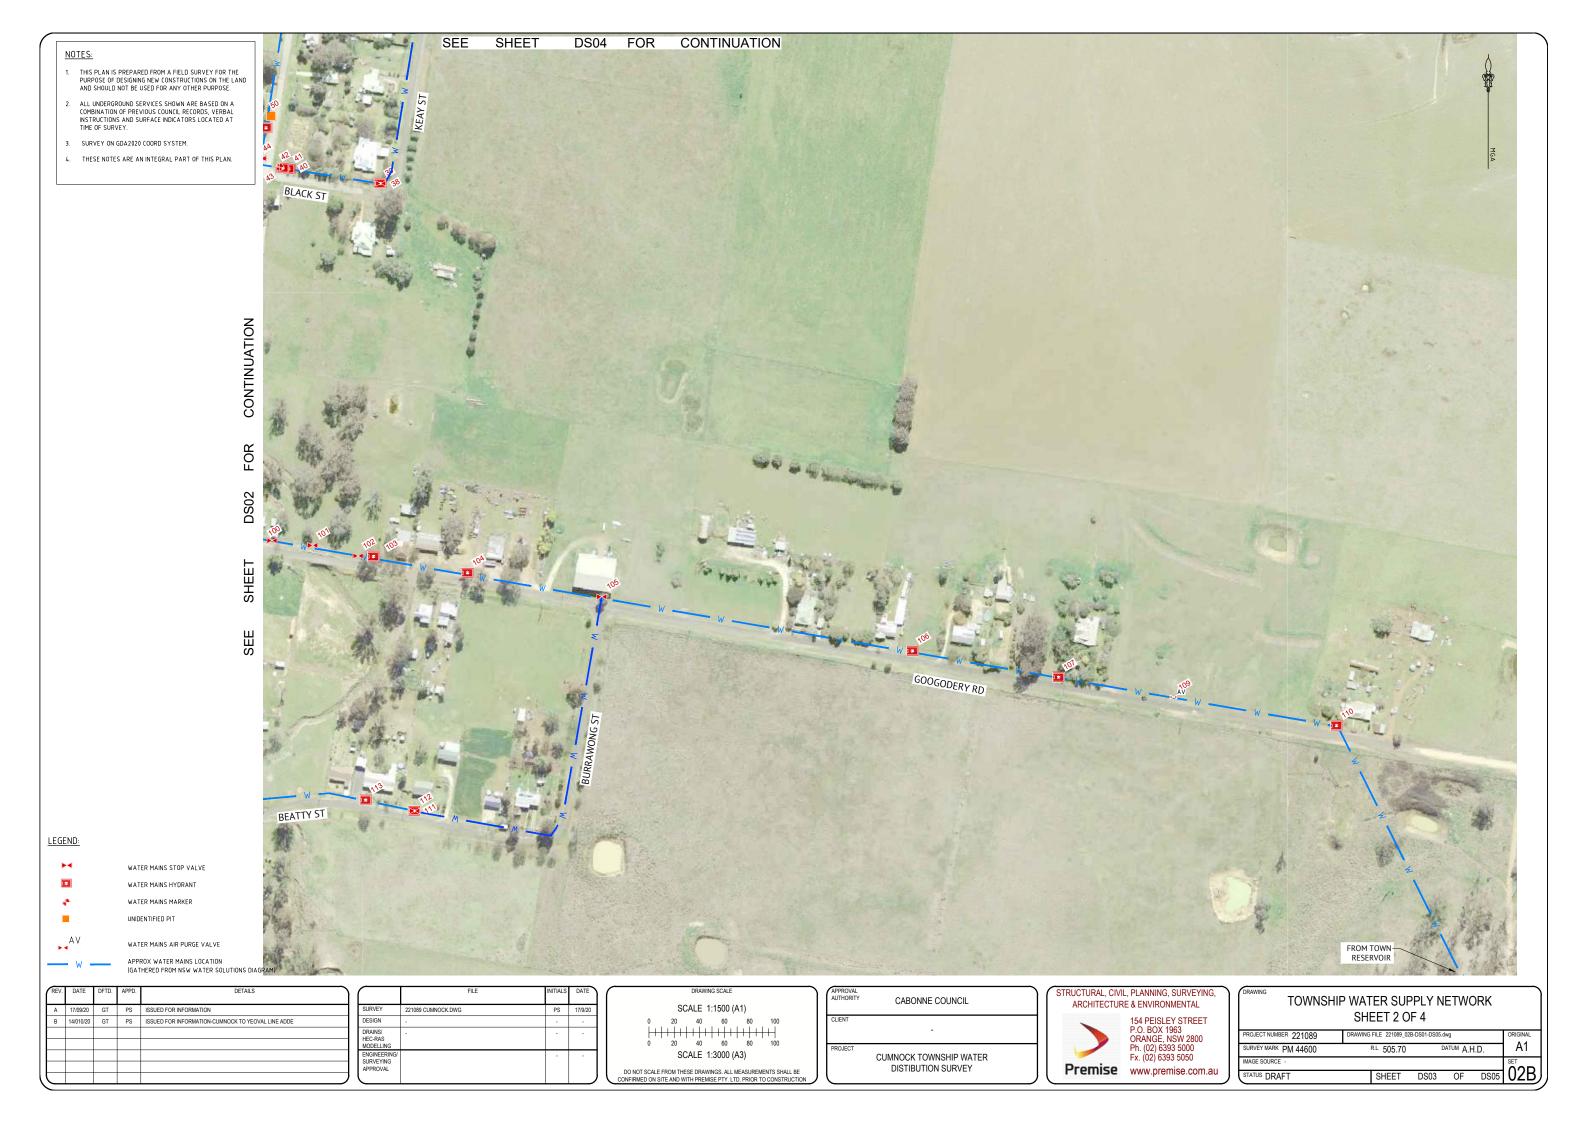

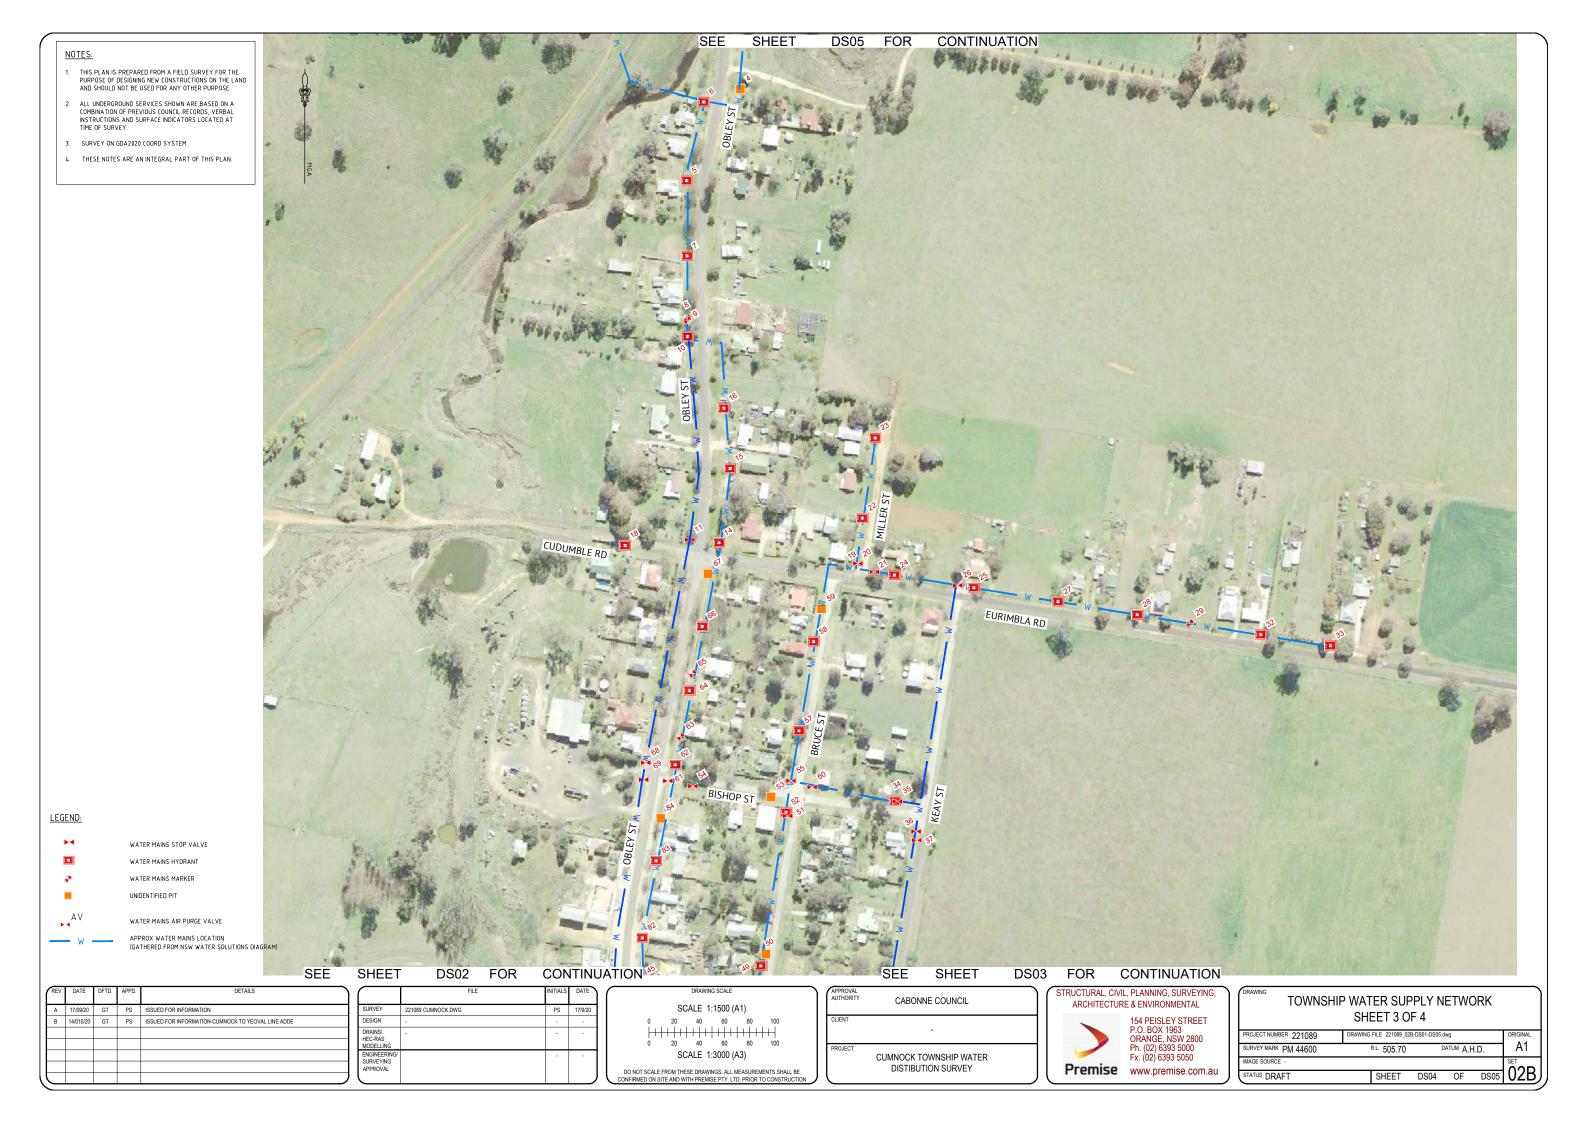

## NOTES:

- THIS PLAN IS PREPARED FROM A FIELD SURVEY FOR THE PURPOSE OF DESIGNING NEW CONSTRUCTIONS ON THE LAND AND SHOULD NOT BE USED FOR ANY OTHER PURPOSE.
- ALL UNDERGROUND SERVICES SHOWN ARE BASED ON A
  COMBINATION OF PREVIOUS COUNCIL RECORDS, VERBAL
  INSTRUCTIONS AND SURFACE INDICATORS LOCATED AT
  TIME OF SURVEY.
- 3. SURVEY ON GDA2020 COORD SYSTEM.
- 4. THESE NOTES ARE AN INTEGRAL PART OF THIS PLAN.



## LEGEND:

₩ATER MAINS STOP VALVE

WATER MAINS HYDRANT

WATER MAINS MARKER


UNIDENTIFIED PIT

AV WATER MAINS AIR PURGE VALVE

W APPROX WATER MAINS LOCATION
(GATHERED FROM NSW WATER SOLUTIONS DIAGRAM)

l	REV.	DATE	DFTD.	APPD.	DETAILS
Ш	Α	17/09/20	GT	PS	ISSUED FOR INFORMATION
Ш	В	14/010/20	GT	PS	ISSUED FOR INFORMATION-CUMNOCK TO YEOVAL LINE ADDE
Ш					
Ш					
Ш					
Ш					
U					

	FILE	INITIALS	DATE
SURVEY	221089 CUMNOCK.DWG	PS	17/9/20
DESIGN	-	-	-
DRAINS/ HEC-RAS MODELLING	-	-	
ENGINEERING/ SURVEYING APPROVAL		-	-

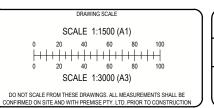

CUMNOCK TOWNSHIP

APPROVAL AUTHORITY	CABONNE COUNCIL	
CLIENT	-	
PROJECT		

$^{\prime}$	STRUCTURAL, CIVIL, PLANNING, SURVEYING,
	ARCHITECTURE & ENVIRONMENTAL
	454 DEIOLEV OTDEET



TOWNSH	IP WATER SUPPLY NETWORP SHEET 4 OF 4	(
PROJECT NUMBER 221089	DRAWING FILE 221089_02B-DS01-DS05.dwg	ORIGINAL
SURVEY MARK PM 44600	R.L. 505.70 DATUM A.H.D.	— A1
IMAGE SOURCE -		SET
STATUS DRAFT	SHEET DS05 OF DS	S05 U2B