


LEGEND:

— LOT BOUNDARY

■ PROPOSED LAND LEASE AREA

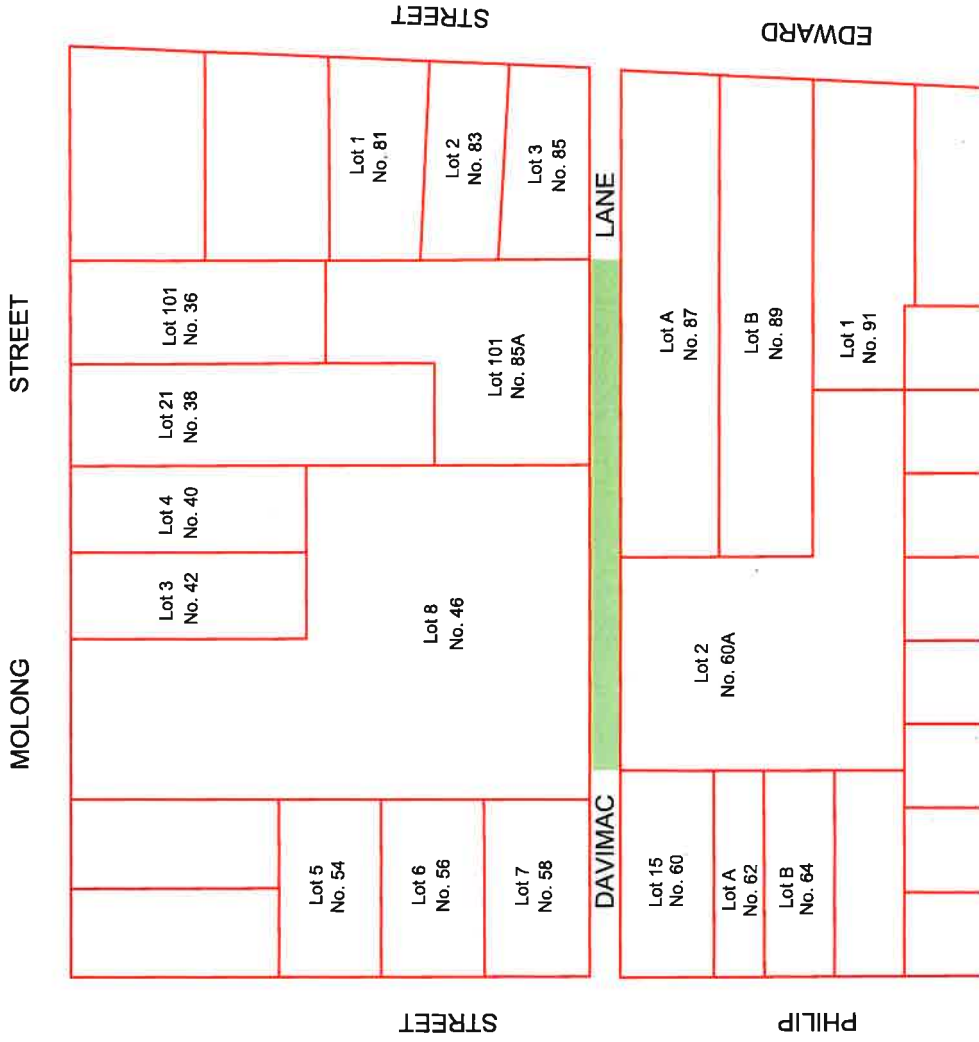

PROPOSED LAND LEASE PLAN

SCALE: 1:1000

AMENDMENT	DATE		SURVEY: _____ DATE _____ DESIGN: JEWEL KUMAR GOLDER DATE 14/02/2024 DRAWN: LAHIRUNI SIYAMBALAPITTYA DATE 14/02/2024 CHECKED: _____ DATE _____ APPROVED: _____ DATE _____	SCALES PLAN: 1:1000 HOR: _____ VER: _____ SECTIONS: AHD-MGA (GDA 2020)	LOCATION: DAVIMAC LANE, MOLONG, NSW 2866 PROJECT NAME: PROPOSED LAND LEASE PLAN SHEET DESCRIPTION: PLAN	CLIENT: _____ DATE _____ SHEET No: 1 of 1	PLAN NO: XXXX