



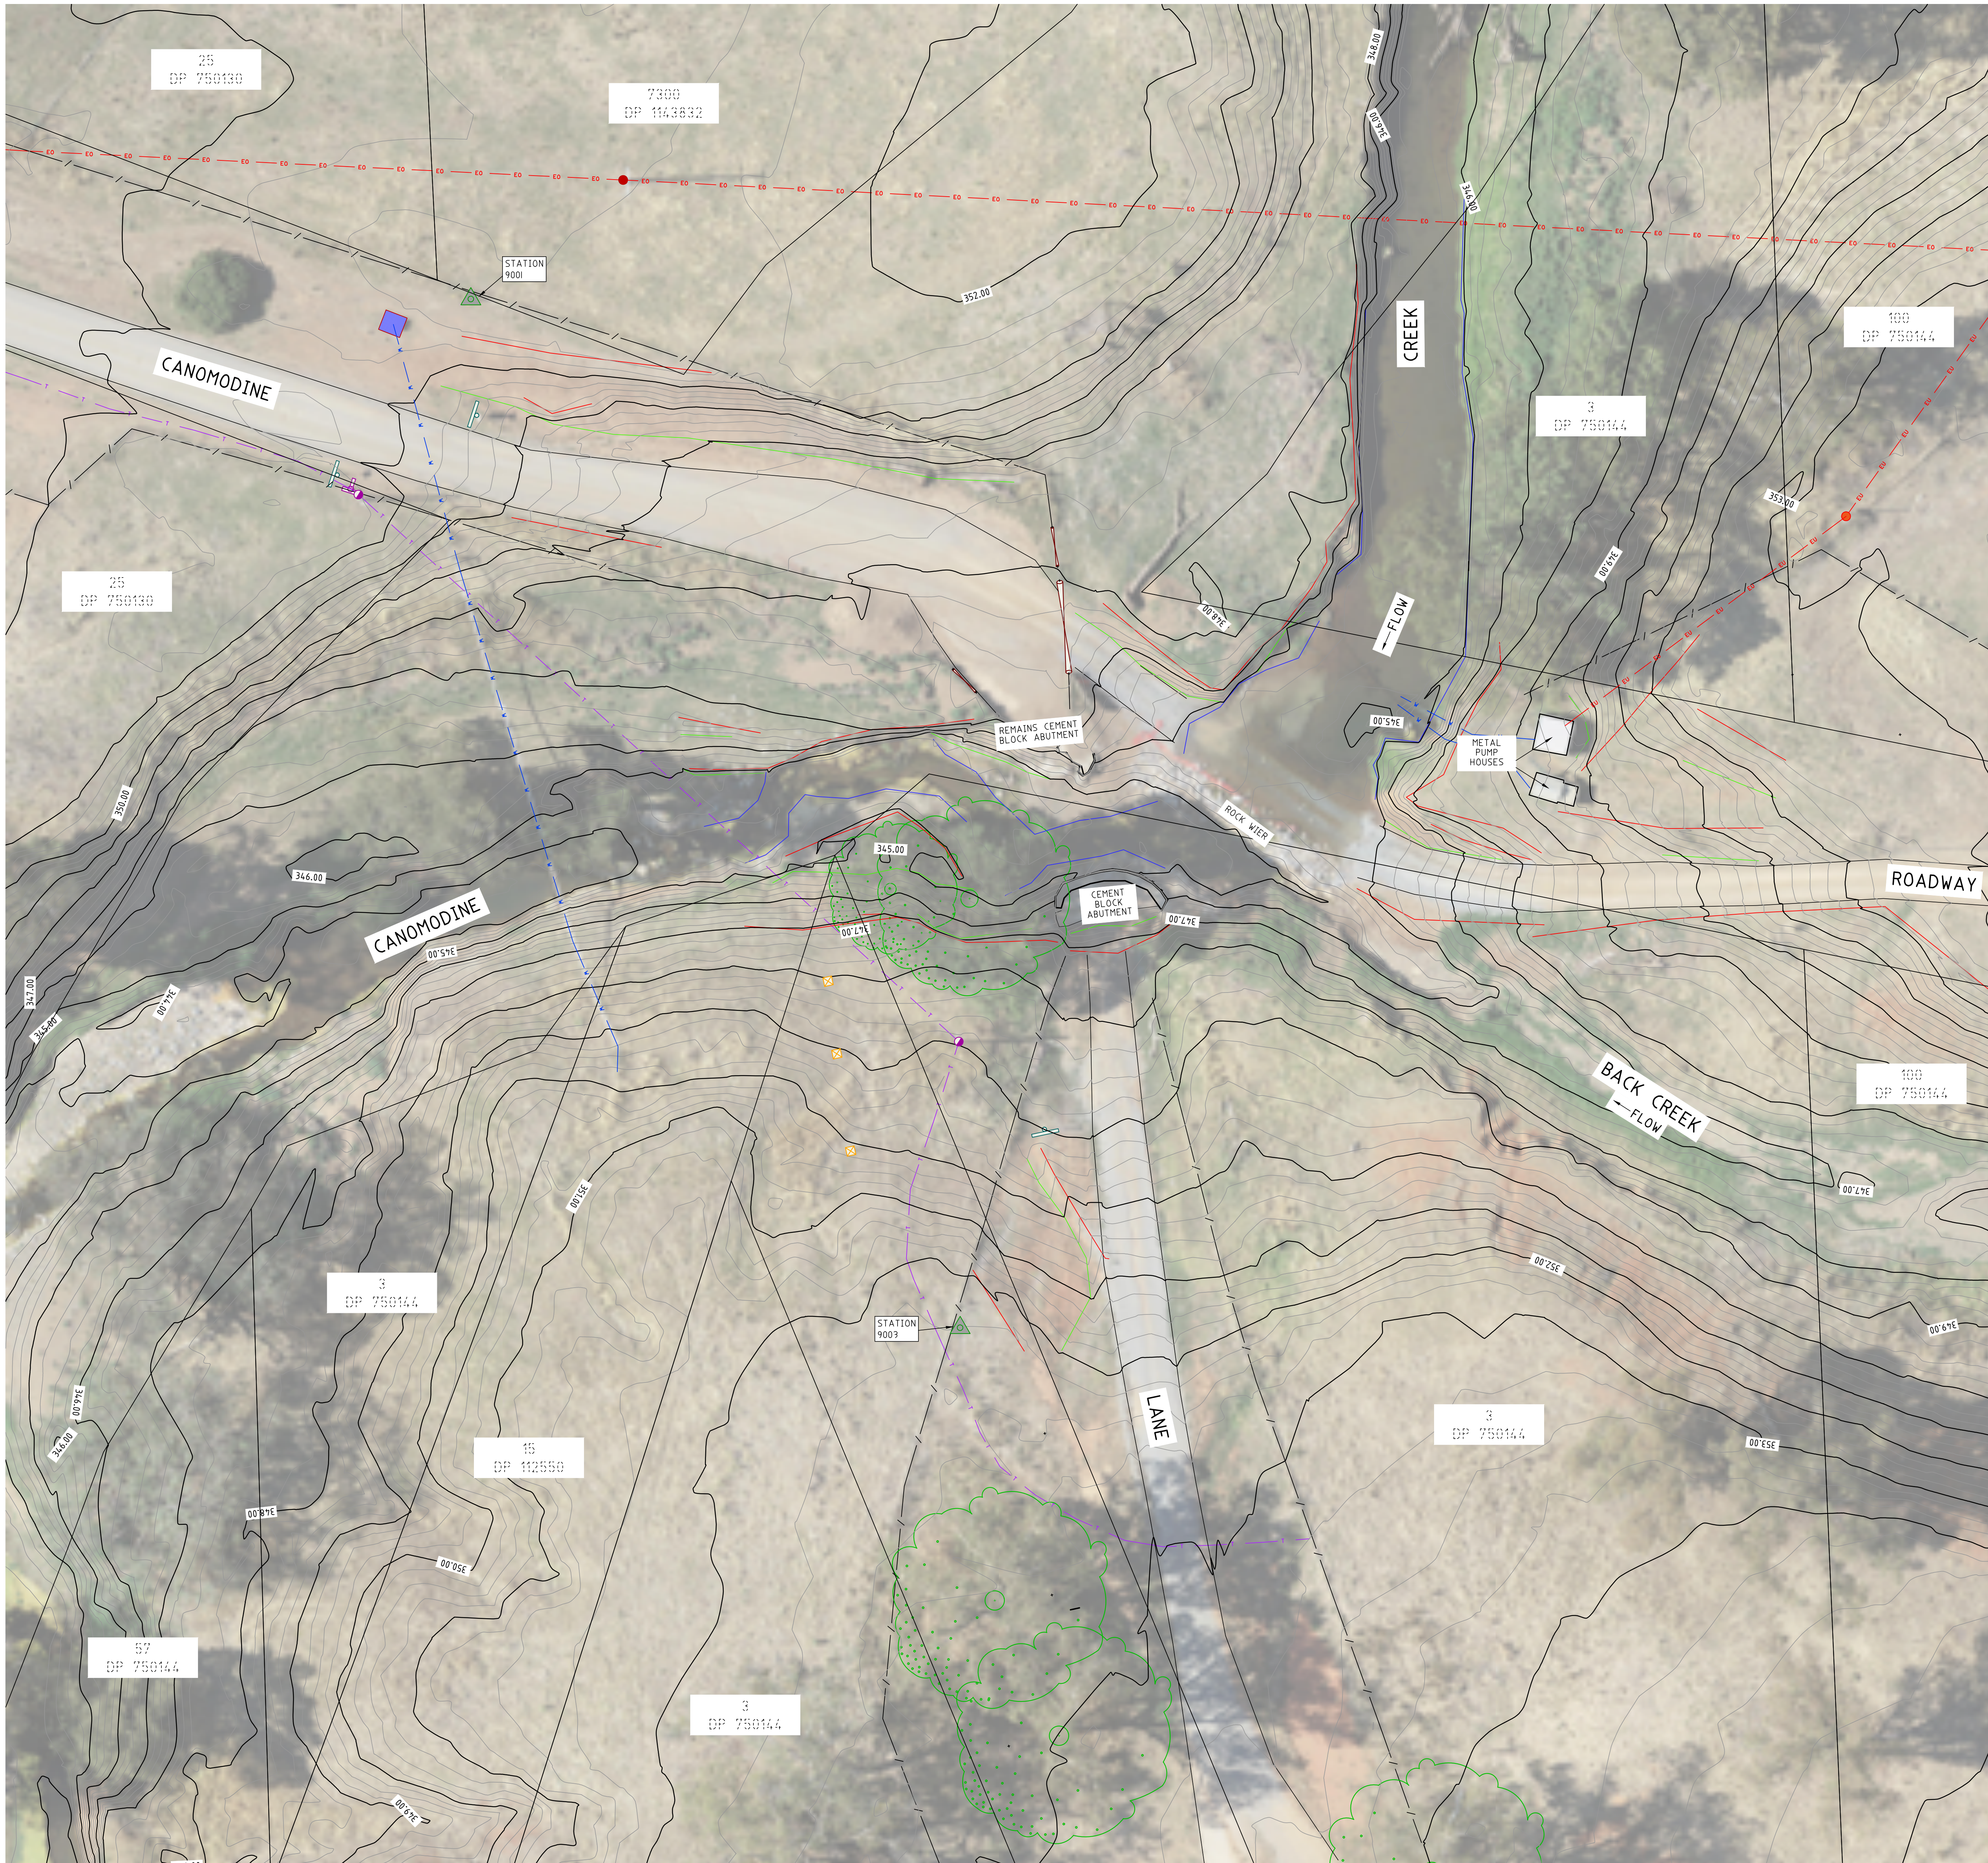

MGA2020 ZONE 55 GEOID 2020 CONTROL				
POINT No.	EASTING	NORTHING	AHD	DESCRIPTION
9001	666461.871	6290008.189	951.757	STAR PICKET
9002	666552.853	6290910.146	953.395	STAR PICKET
9003	666436.284	6290907.052	952.345	STAR PICKET

FOR COUNCIL APPROVAL

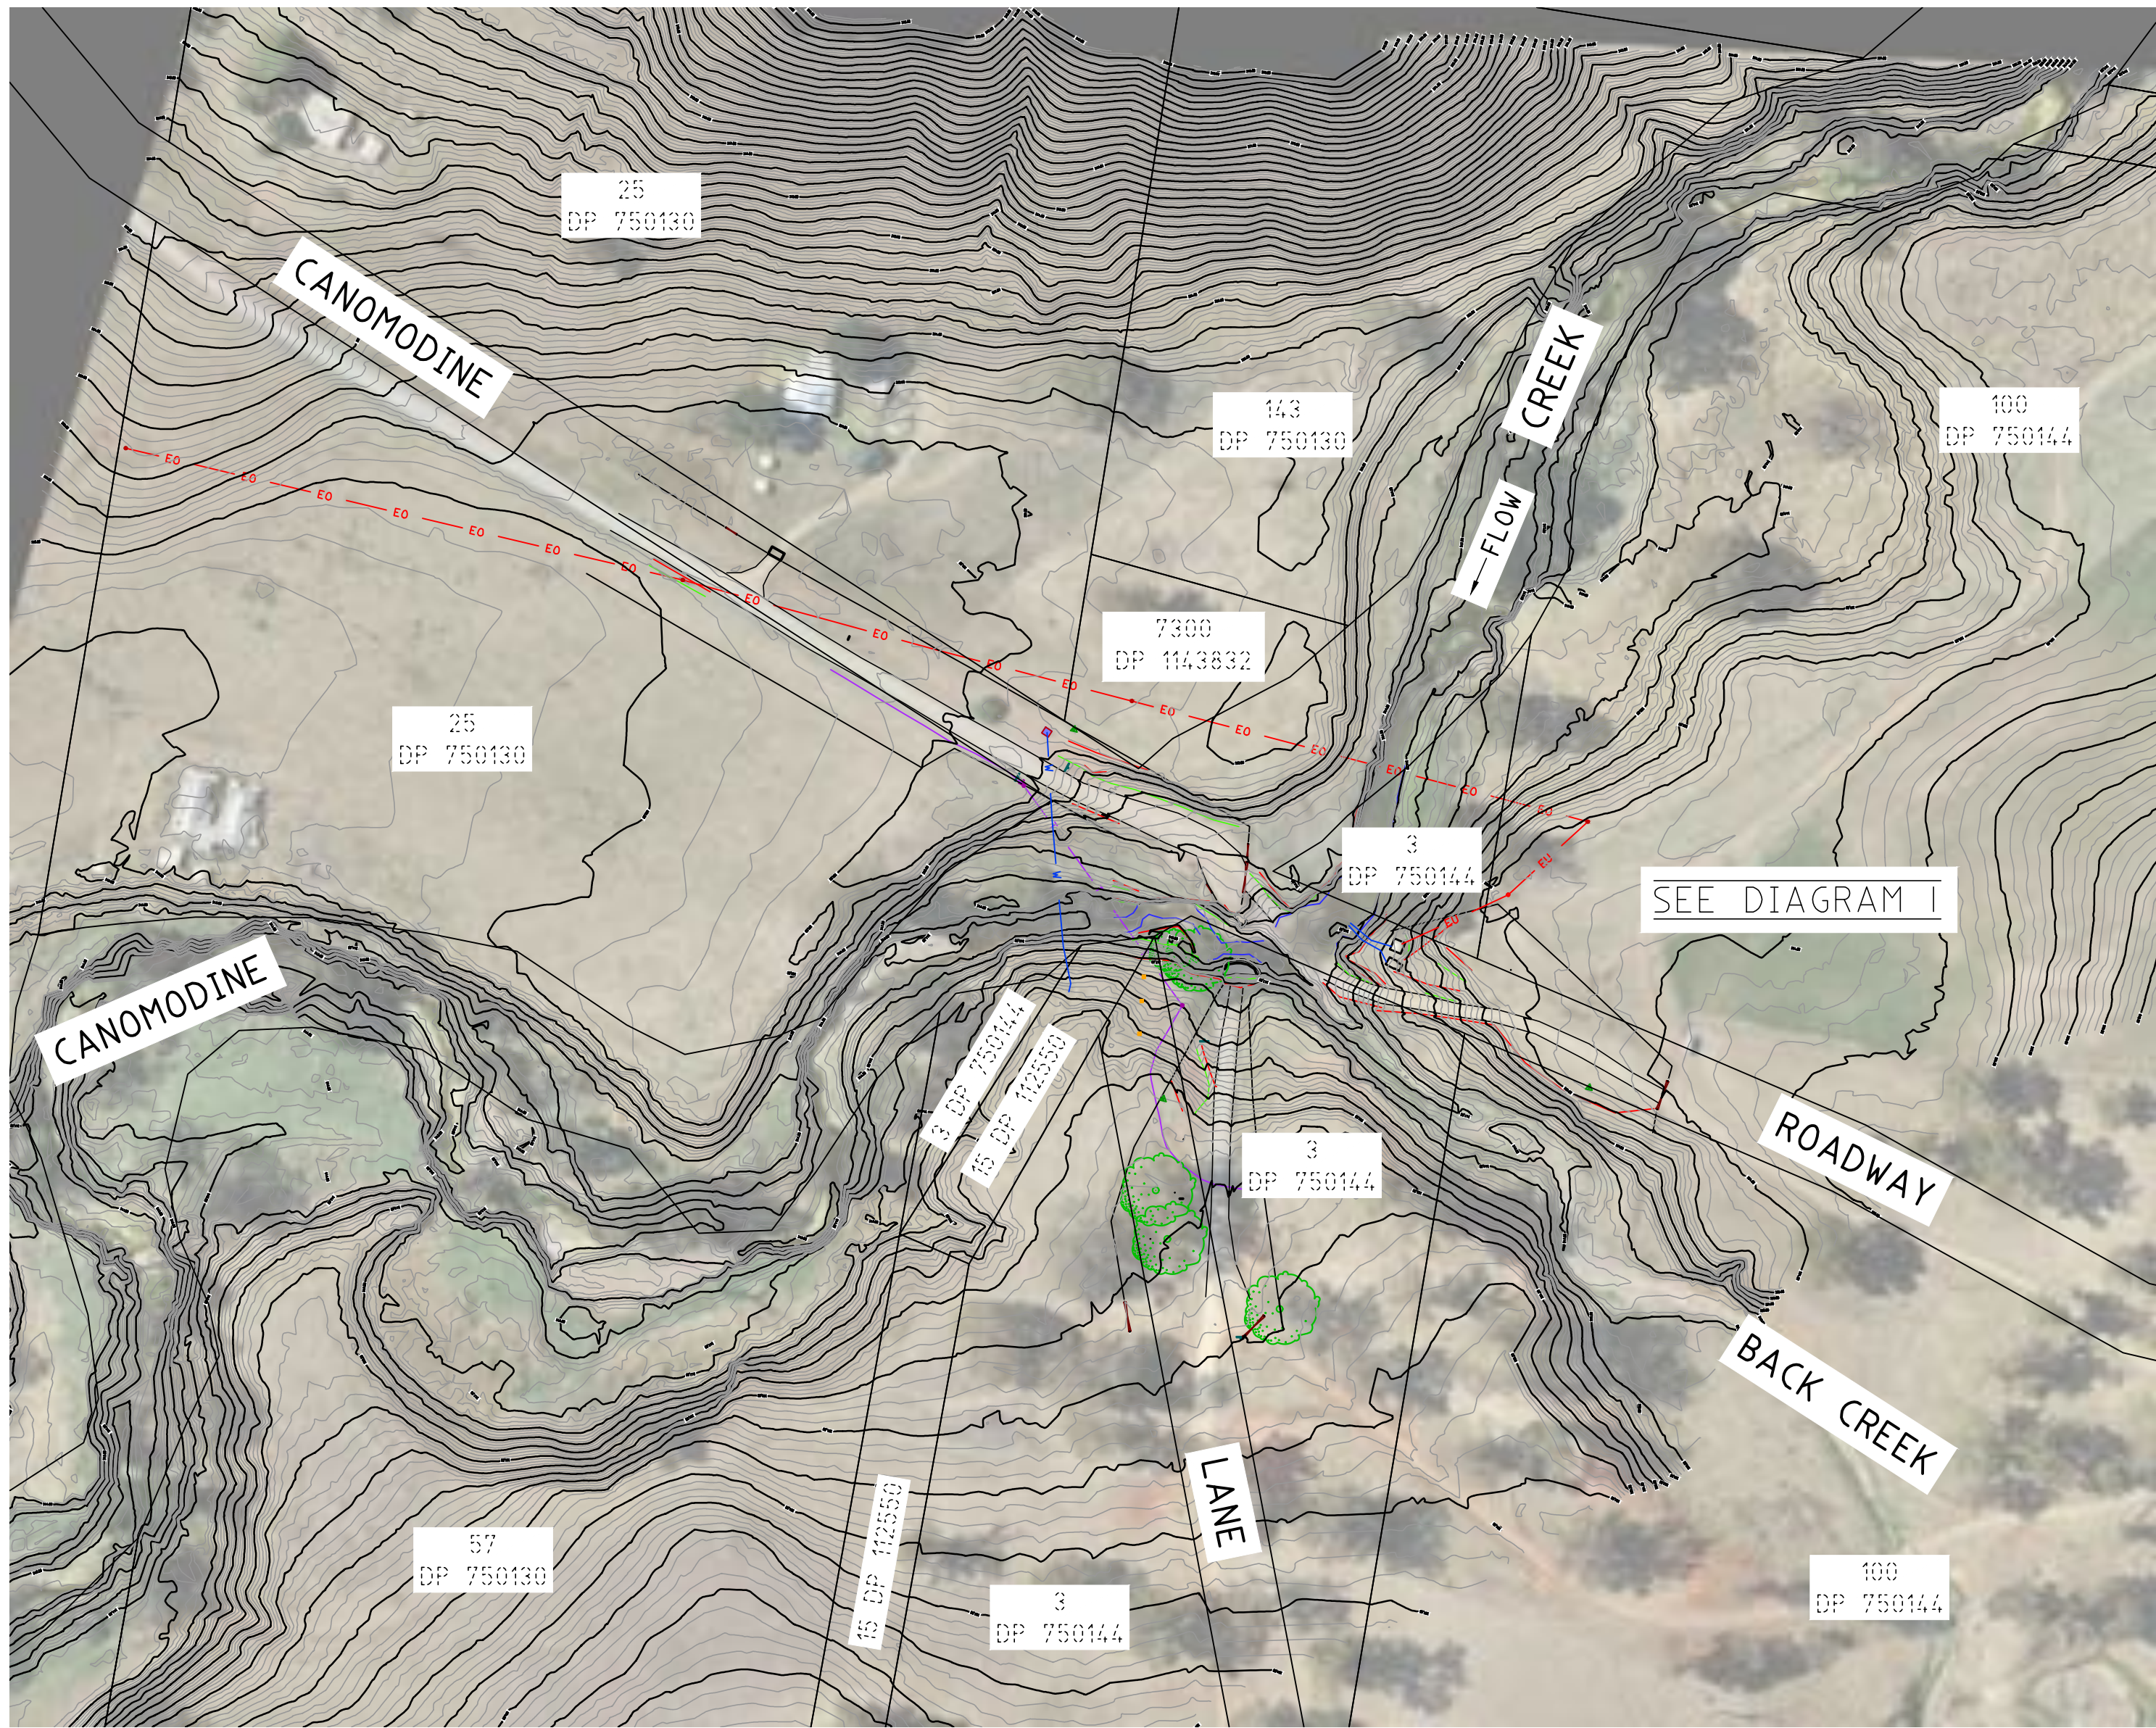


CONTACT DIAL BEFORE YOU DIG PRIOR TO COMMENCING ANY EXCAVATION WORKS

LEGEND

- / — : FENCE LINE
- — — : OVERHEAD ELECTRICAL LINE
- - - : APPROXIMATE UNDERGROUND ELECTRICAL LINE
- - - : OVERHEAD / UNDERGROUND TELEPHONE LINE
- - - : WATER PIPELINE
- — — : GATE
- — — : TOP OF BANK
- — — : BOTTOM OF BANK
- : POWER PUMP HOUSE FUSE BOX POLE
- : POWER POLE
- : TELSTRA POLE
- : TELSTRA JUNCTION POST
- : SIGN
- : WATER BORE CONNECTION VALVE COVER
- : FLOOD GAUGE MARKER

BOUNDARIES NOT SURVEYED

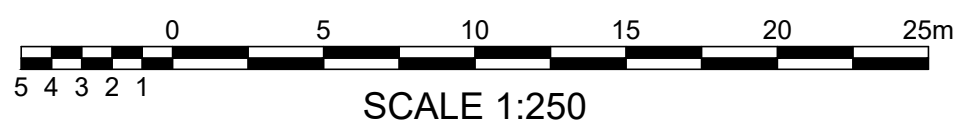

NOTES:

- ONLY VISIBLE SERVICES AND TRACED SERVICES HAVE BEEN LOCATED WHERE POSSIBLE. TRACED SERVICES PERFORMED BY QUALIFIED ASSET LOCATOR TO GL-8 STANDARDS. A THOROUGH INVESTIGATION OF SERVICES MUST BE MADE PRIOR TO THE COMMENCEMENT OF ANY GROUND PENETRATING WORKS.
- BOUNDARIES SHOWN ARE APPROXIMATE ONLY AND SUPPLIED FROM ONLINE DCDB SOURCES. NO DEFINITION OF THE CADASTRAL BOUNDARIES HAS BEEN UNDERTAKEN. IF ANY CONSTRUCTION WORKS ARE TO BE UNDERTAKEN IN THE VICINITY OF THE BOUNDARIES A LAND SURVEY WILL BE REQUIRED TO BE UNDERTAKEN TO DEFINE SUCH BOUNDARIES.
- CONTOURS ARE INDICATIVE OF GROUND FORM ONLY. ONLY SPOT LEVELS SHOULD BE USED FOR CALCULATIONS OF QUANTITIES WITH CAUTION.
- NO INVESTIGATIONS HAVE BEEN MADE TO ANY RESTRICTIONS WHICH MAY APPLY TO THIS LAND.
- CONTOUR INTERVAL 0.25m MINOR 1.0m MAJOR.
- TREES AND VEGETATION SHOWN ARE INDICATIVE ONLY.
- ORIGIN OF LEVELS: AUSPOS OBSERVATIONS AT STATION 9001
- ALL FENCING POST AND WIRE UNLESS OTHERWISE NOTED.

No.	DESCRIPTION	DATE	NAME	DEPT/COMPANY
1	AERIAL IMAGERY ADDED	14/02/2023	G.D	SURVEY/ARETE
0	DRAFT ISSUED TO CLIENT	13/02/2023	G.D	SURVEY/ARETE
AMENDMENTS				

ARÊTESURVEYSOLUTIONS

P.O. BOX 143
Canowindra NSW 2804
Australia
T 02 6344 1558
E admin@aretesurvey.com.au

DRAWN G. DOHERTY	SURVEYED C. JOHNSON
DATE 13/02/2023	DATE 09/02/2023
SCALES (A0)	SCALES (A2)
HORIZONTAL: 1:250	HORIZONTAL: 1:500
VERTICAL:	VERTICAL:

REGISTERED SURVEYOR
UNDER SURVEYING AND SPATIAL
INFORMATION ACT 2002 No. 83

PLAN OF DETAIL AND FEATURE SURVEY OVER
CANOMODINE CREEK CROSSING, CANOMODINE LANE
CANOWINDRA NSW 2804
LGA: CABONNE

FILE No. 23015	SHEET No. 1 OF 1 SHEETS	DRAWING No. 23015_DL	AMEND. 1	SHEET SIZE A0
-------------------	----------------------------	-------------------------	-------------	---------------------