

PLANTING SCHEDULE

SWM	BOTANICAL NAME	COMMON NAME	NO	SIZE	STAKING	MAT. SIZE
EVERGREEN & SEMI DECIDUOUS SHADE TREES:						
BP	BRACHYCHITON POPULUS	'KULARRAALONG'	4	45 LITRE		10M H X 5M WIDE
CS	CITRUS SPECIES	'DIAPAF CITRUS SPECIES'	4	STOCK ON SITE		2.5 H X 2.5M WIDE
HF	HYMENOSPORIUM FLAUM	'NATIVE FRANGIPANI'	6	45 LITRE		10M H X 5M WIDE
FG	FRAXINUS GRIFITHII	'EVERGREEN ASH'	7	45 LITRE		6M H X 4M WIDE
UP	ULMUS PARVIFOLIA TODD	'TODD CHINESE ELM'	7	45 LITRE		4M H X 7M WIDE
SMALL DECIDUOUS SHADE TREE						
LITUS	LAGERSTROEMIA TUSCARORA	'CRIMSON CREE MYRTLE'	2	45 LITRE		4M H X 4M WIDE
EVERGREEN GLOSSY LOW ROUNDED SHRUBS						
COR	COROSMA YAKO REY	'BRONZE MIRROR PLANT'	5	2.5 LITRE		800MM H X 1M W
RDP	RAPHIOLEPSIS ORIENTAL PEARL	'ORIENTAL PEARL HAWTHORN'	6	2.5 LITRE		700MM H X 1M W
EVERGREEN ORNAMENTAL GRASSES & NATIVE GROUNDCOVER						
LIT	LOXANDRA HYSTRIX	'HYSTRIX MATT RUSH'	55	2.5 LITRE		1M H X 1M W
LT	LOXANDRA TANAKA	'TANAKA MATT RUSH'	53	2.5 LITRE		800MM H X 300MM W
PR	PENISTERTIUM RUBRUM	'RED FOUNTAIN GRASS'	13	2.5 LITRE		800MM H X 1200MM W
RS	RHAGODIA SPINESCENS	'WASSIE FLAT BUSH'	58	2.5 LITRE		NIL

LEGEND

EXISTING TREE TO BE RETAINED	BOULDERS ROUNDED IN SHAPE LOCALLY SOURCED ENCLOSE & OFFER INFORMAL SEATING
NEW EVERGREEN SHADE TREES	RECYCLED H/W LOGS OFFER INFORMAL SEATING
NEW SEMI DECIDUOUS SHADE TREES	H/W LOG PLINTHS ENCLOSE & OFFER INFORMAL SEATING
NEW SMALL DECIDUOUS SHADE TREES	HARDWOOD PLINTHS/ TOTEM POLES OFFER VERTICAL INTEREST
POCKETS OF GROUNDCOVERS AS PER PLANT LIST A TO E	HARDWOOD SLEEPERS LAID ON FLAT OFFER VERTICAL INTEREST
RAISED EARTH MOUNDS SURFACED IN KIKUYU TURF	STEPPING PADS SUCH AS FLAT STONE PIECES
HARD SURFACE ACCESS LINK & BIKE PATHS SUCH AS: COVE FINISHED CONCRETE & OR TEXTURAL SENSORY TAPERS AS SELECTED	CONCRETE TUNNEL
CRUSHED GRANITE SURFACES	SLIDE
RECONSTITUTED DECKING ON PLATFORM FORWARD OF CUBBY & ON STEPS WITH PLATFORM TO SLIDE	RAISED GAL. VEGGIE BEDS
NEW SYNTHETIC TURF SURFACES	CORTEN RIMS
SANDPITS WITH SHADE SAILS OVER	INTERACTIVE BOARDS
RUBBER ROUP SURFACES WITH SHADE SAILS OVER	NEW STEEL EDGE FLAT DARK RUSTED FINISH 100 X 5MM
RIVER PEBBLE ON DRY CREEK BED, AROUND WATER PLAY ELEMENTS & SURFACE IN GARDEN BED	ORGANIC MULCHED SURFACES AS APPROVED UNDER BUSH FIRE REPORT
WATER PLAY ELEMENT SUCH AS SELECTED TURN OVER SUITABLE CHILDPROOF SUMP	OPEN KIKUYU LAWN AREAS
SANDSTONE BLOCKS ENCLOSE, RETAIN & OFFER INFORMAL SEATING	

SITE NOTES:
DIAL BEFORE YOU DIG WWW.1100.COM.AU
LANDSCAPE MASTER PLANS DWG NO: 06/25 DATED 13/3/2025 TO BE READ IN
CONJUNCTION WITH GENERAL LANDSCAPE SPECIFICATION OF WORK DATED 13/3/2025.


PROPOSED LANDSCAPE WORKS

FOR: EUGOWRA COMMUNITY CHILDRENS CENTRE
AT: 21 NOBLE ROAD, EUGOWRA NSW 2806

LANDSCAPE DESIGN PLAN

DATE: Thursday, March 13, 2025
DWG NO: 06/25
SCALE: 1:200 @ A1

SALLY BOURNE LANDSCAPES
LANDSCAPE CONSULTANT & DESIGNER
4994 WARRADERRA WAY, GOOLOO GONG 2805
PHONE (02) 63448122 MOBILE: 0417 227 246
sally@sallybourne.com.au
www.sallybourne.com.au

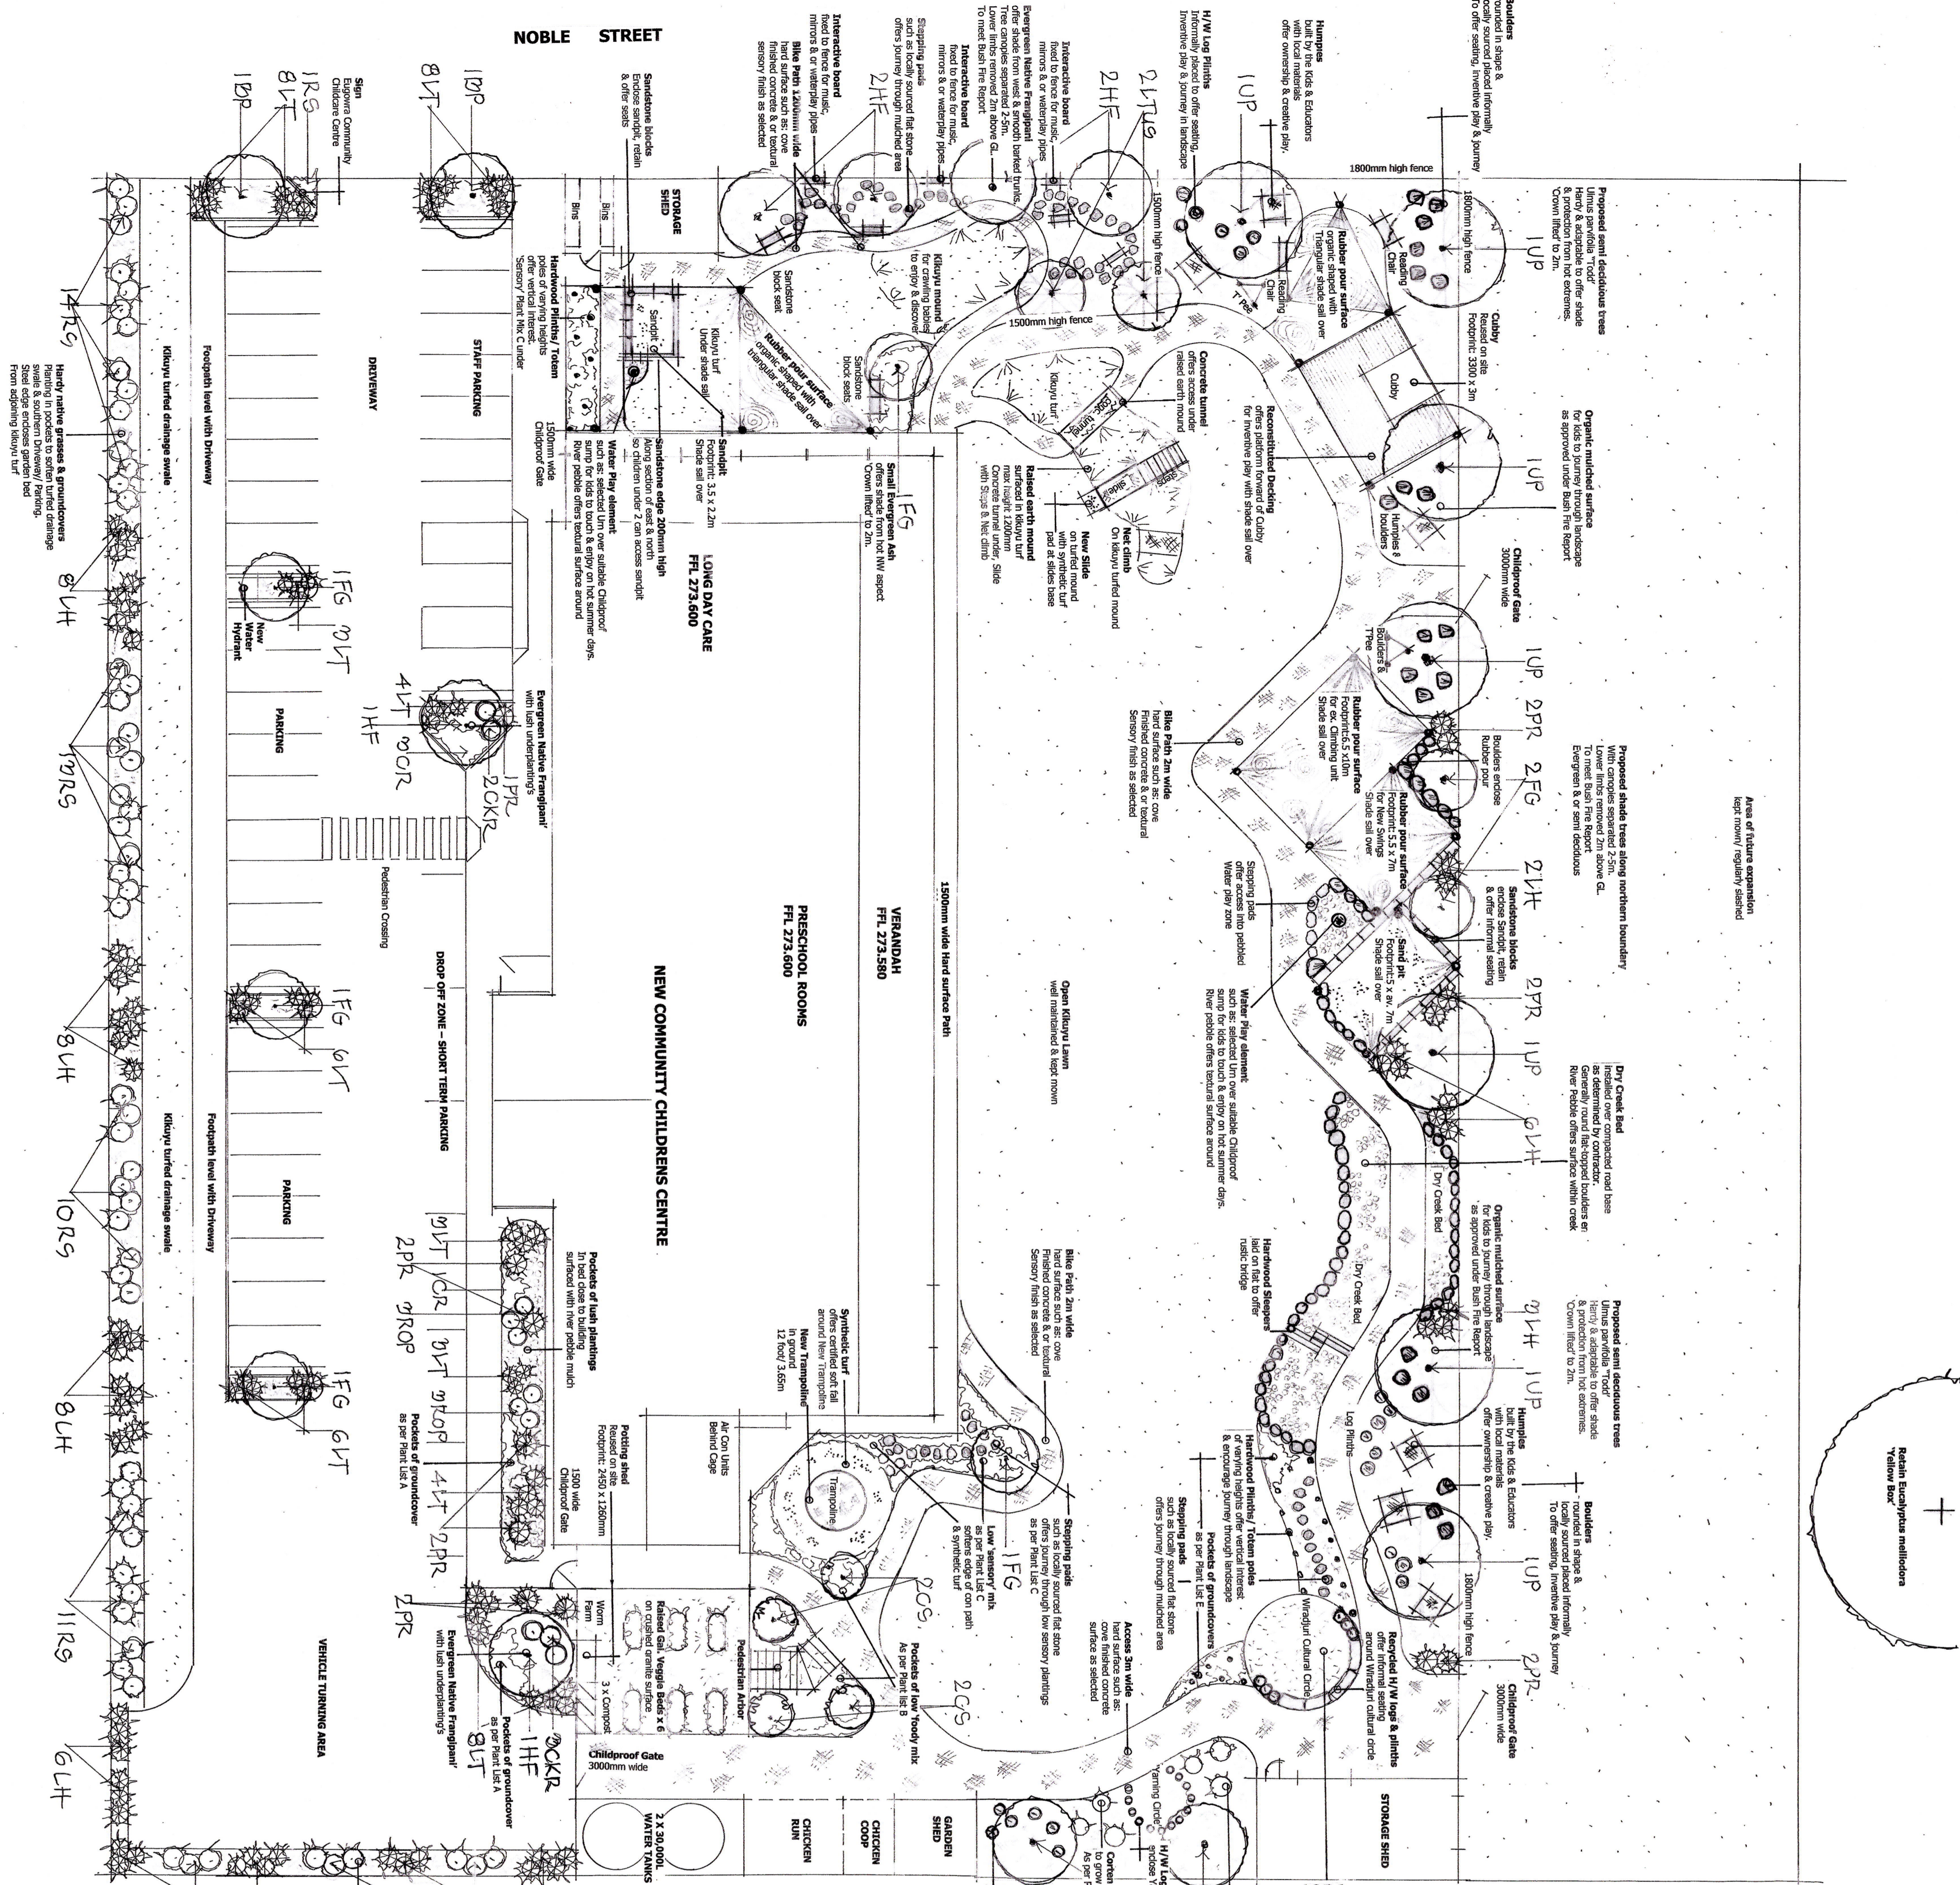

Reishi Eucalyptus melliodora
Yellow Box